




PLAN
SCALE 1/2" = 1'-0"

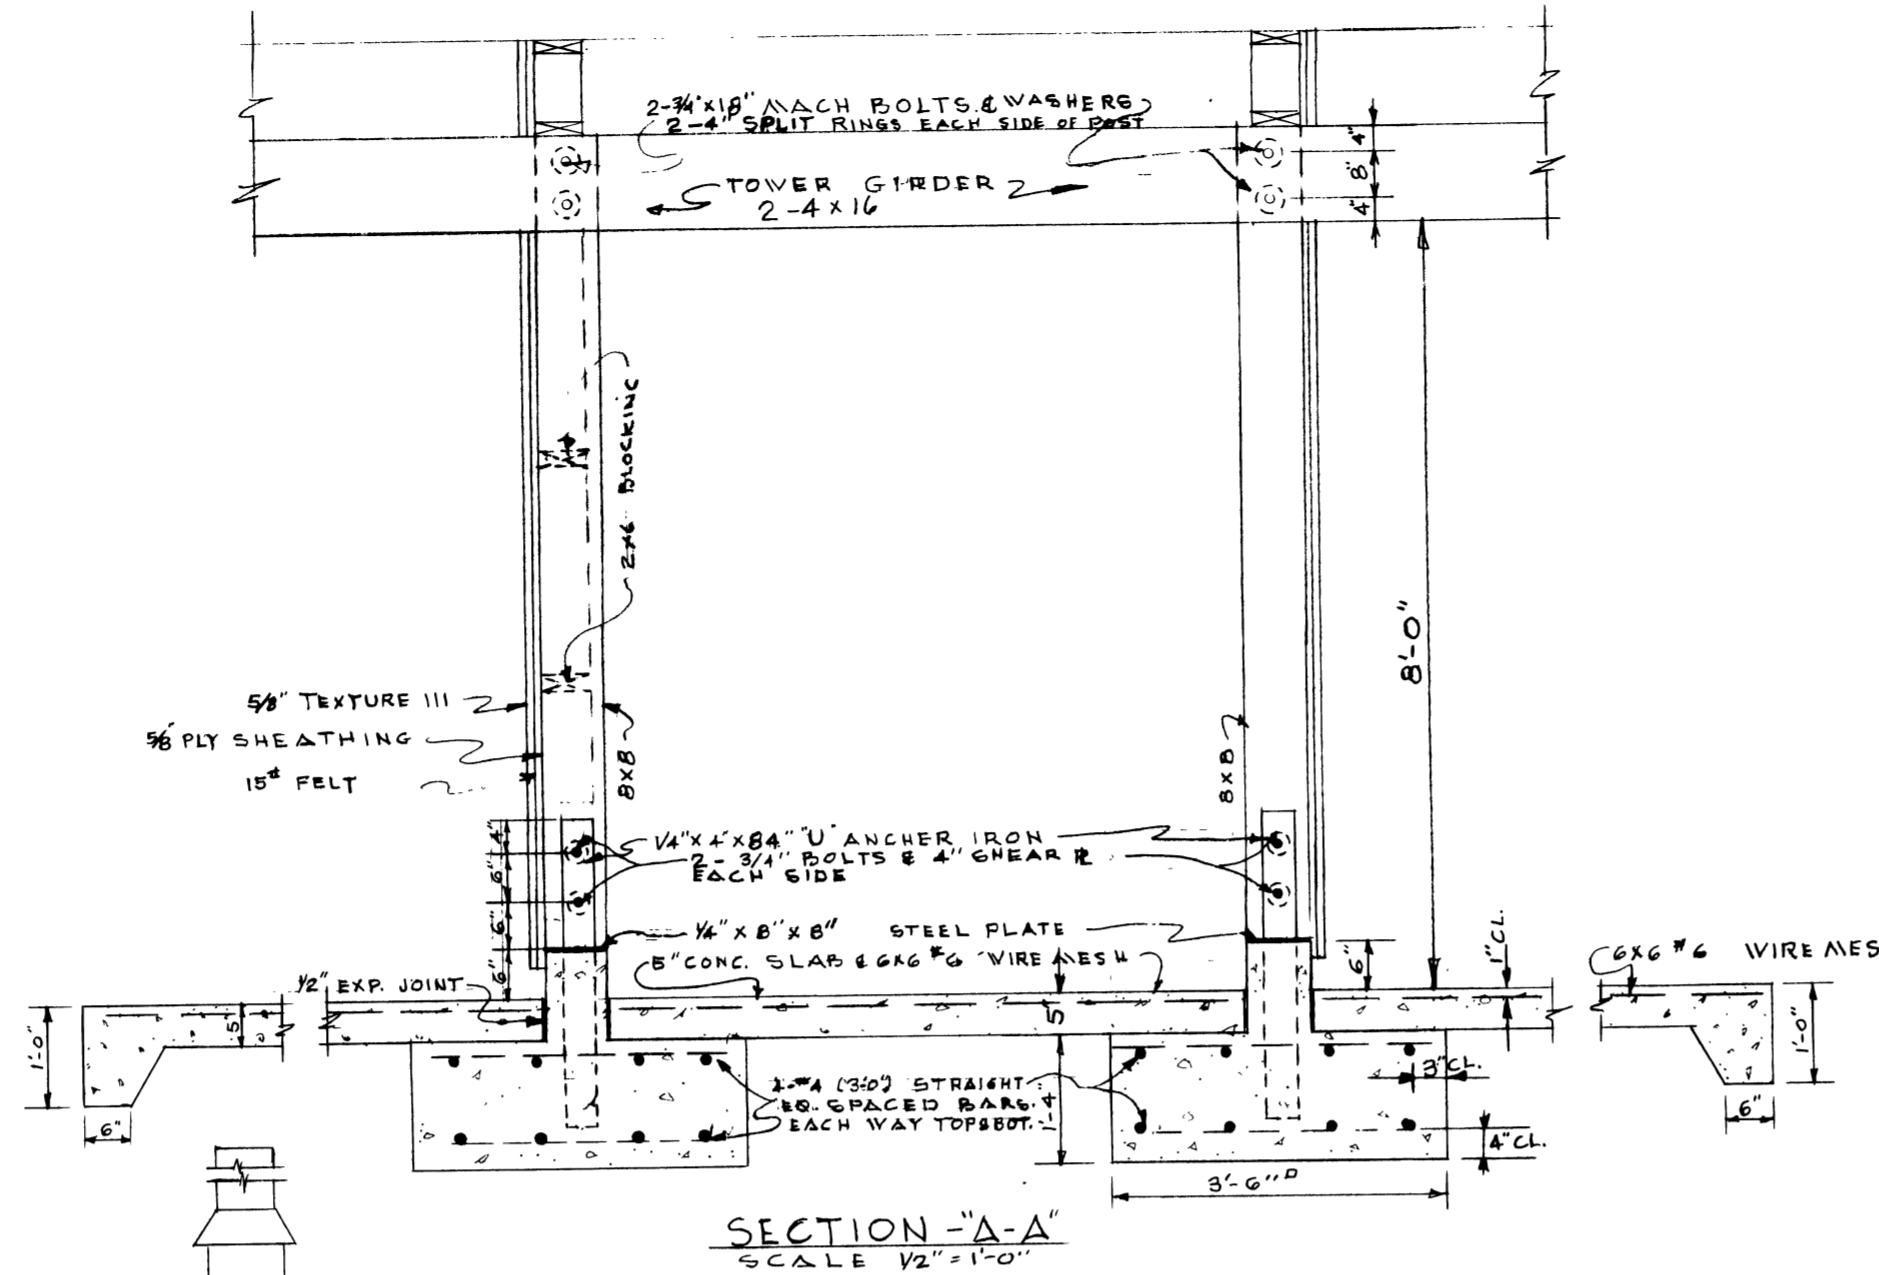

SECTION -A-A
SCALE 1/2" = 1'-0"

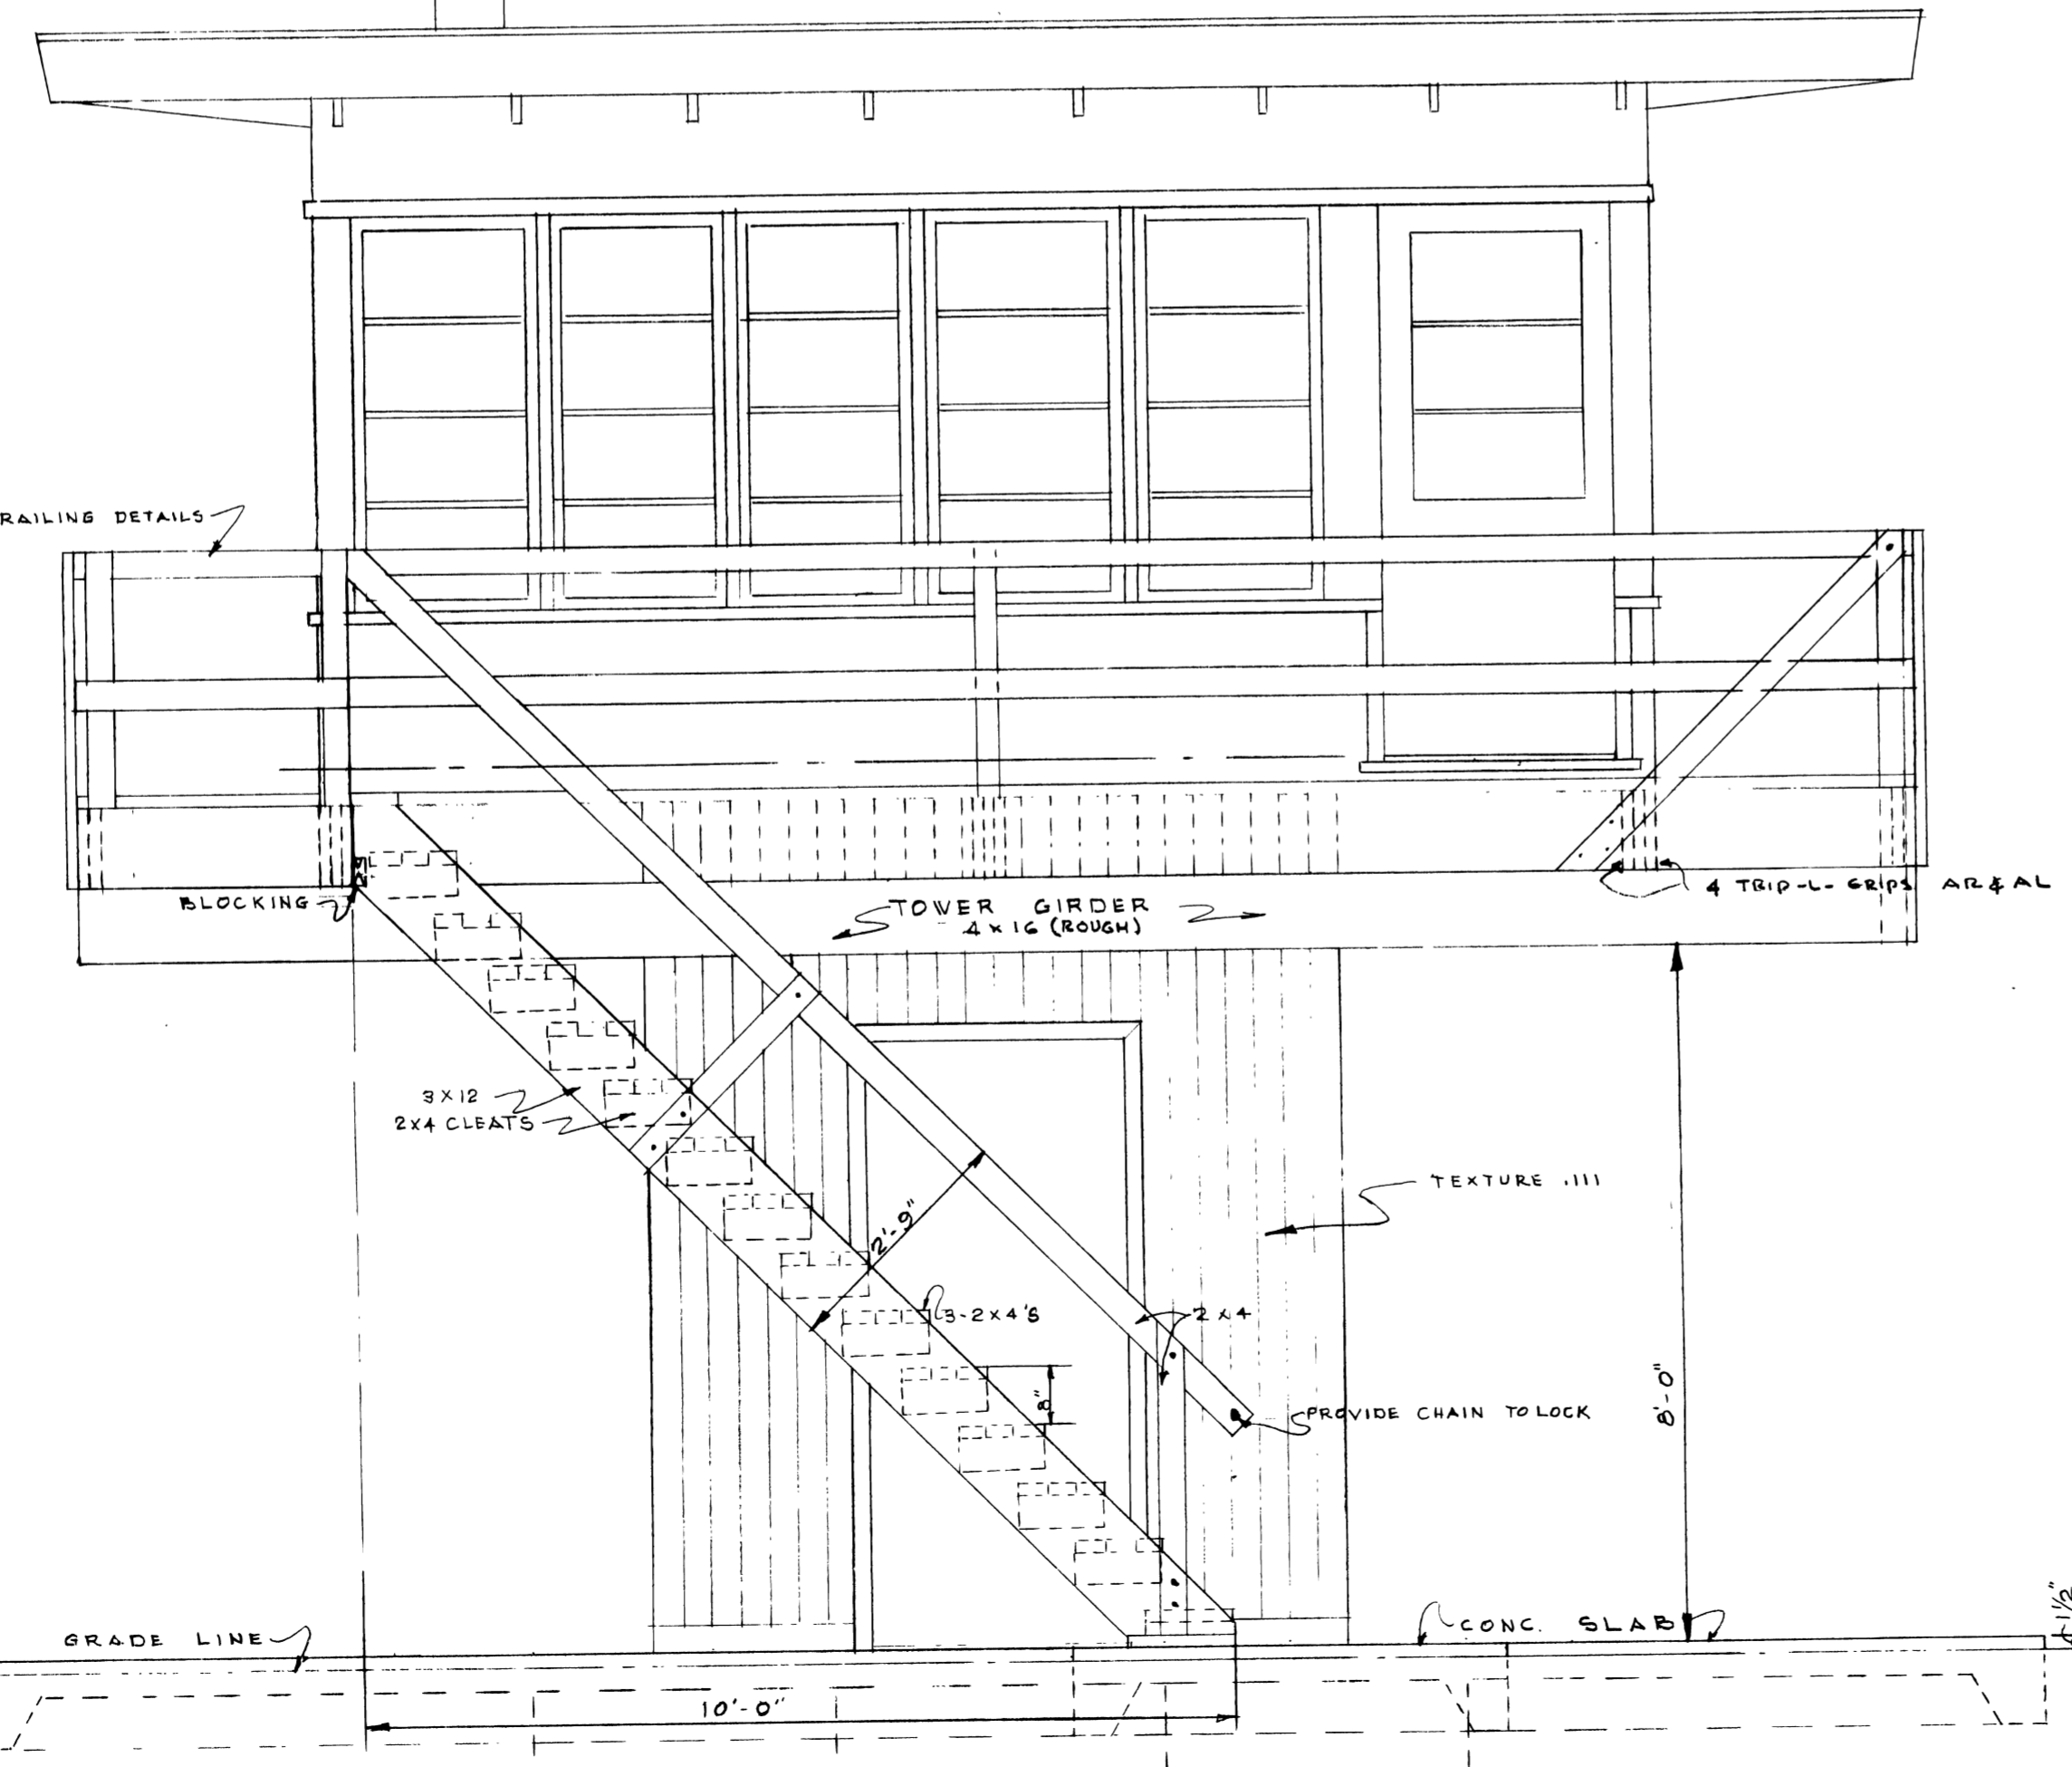


ELEVATION (EAST)
SCALE 1/2" = 1'-0"

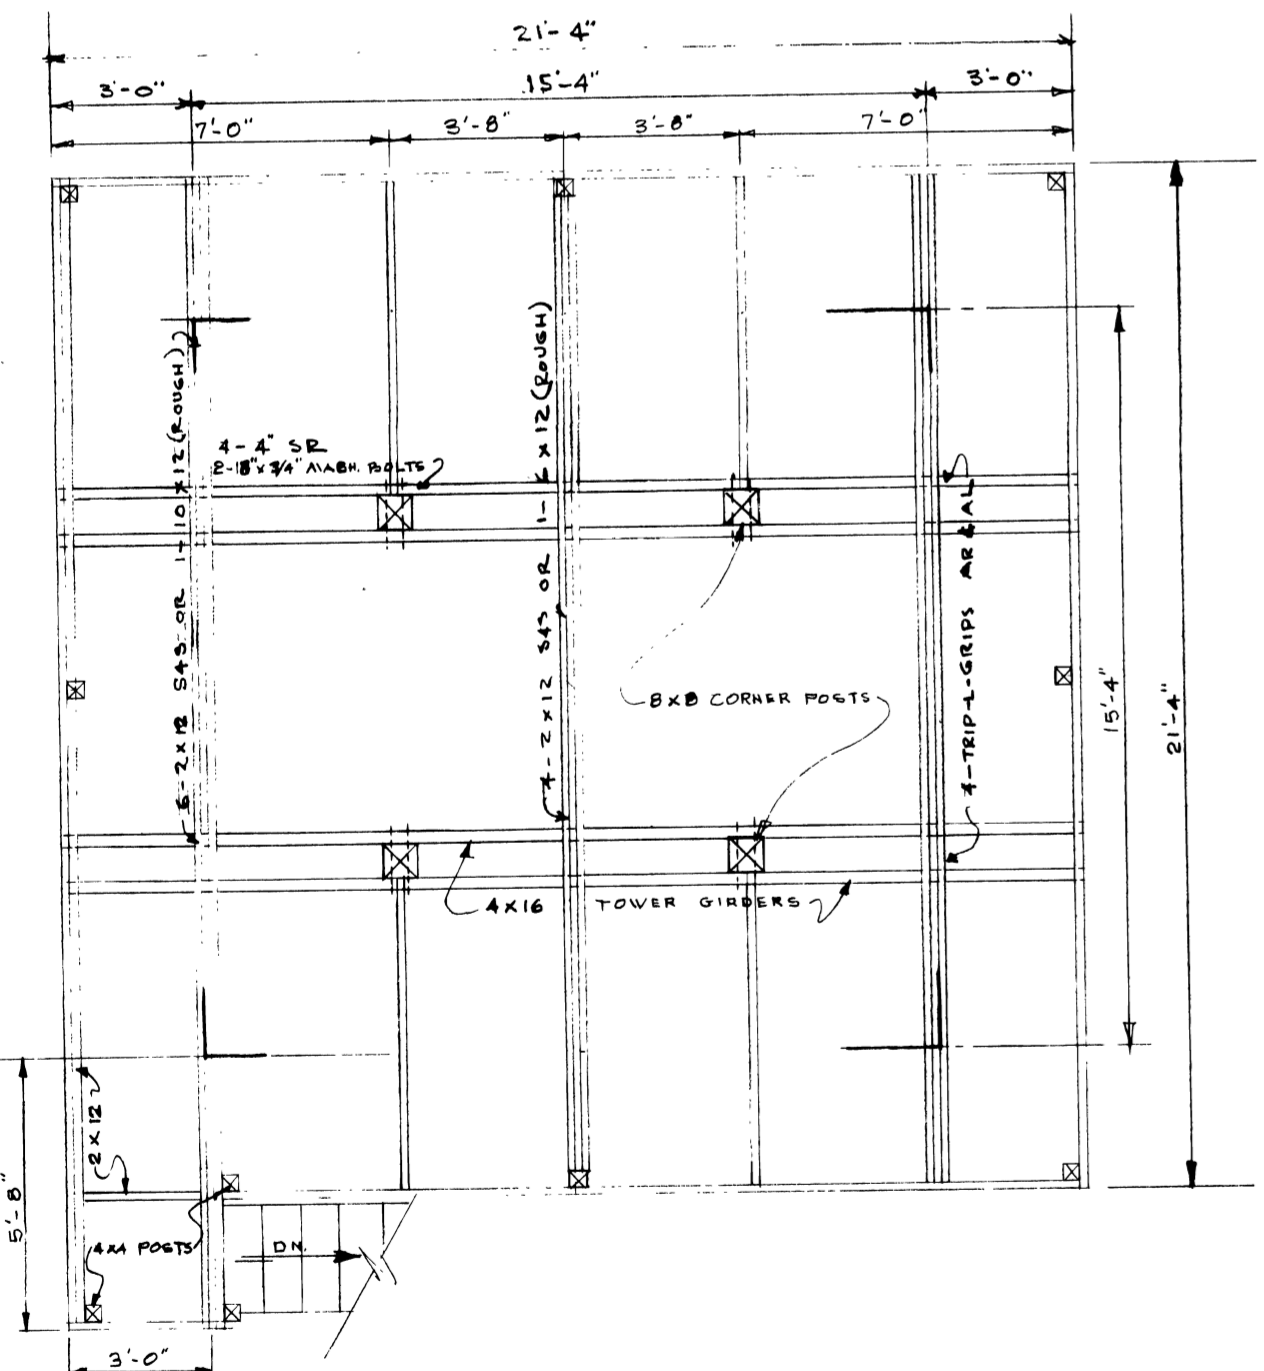

PLAN OF CATWALK SILL-THT-BT-HP
SCALE 1/4" = 1'-0"

- NOTES:
- 1 SEE DRAWING B-4804 FOR RAILING DETAILS
 - 2 2X4 SILL FURNISHED BY HOUSE FABRICATOR
 - 3 SILLS, CATWALK & RAILING TO BE PRESSURE TREATED PENTA.

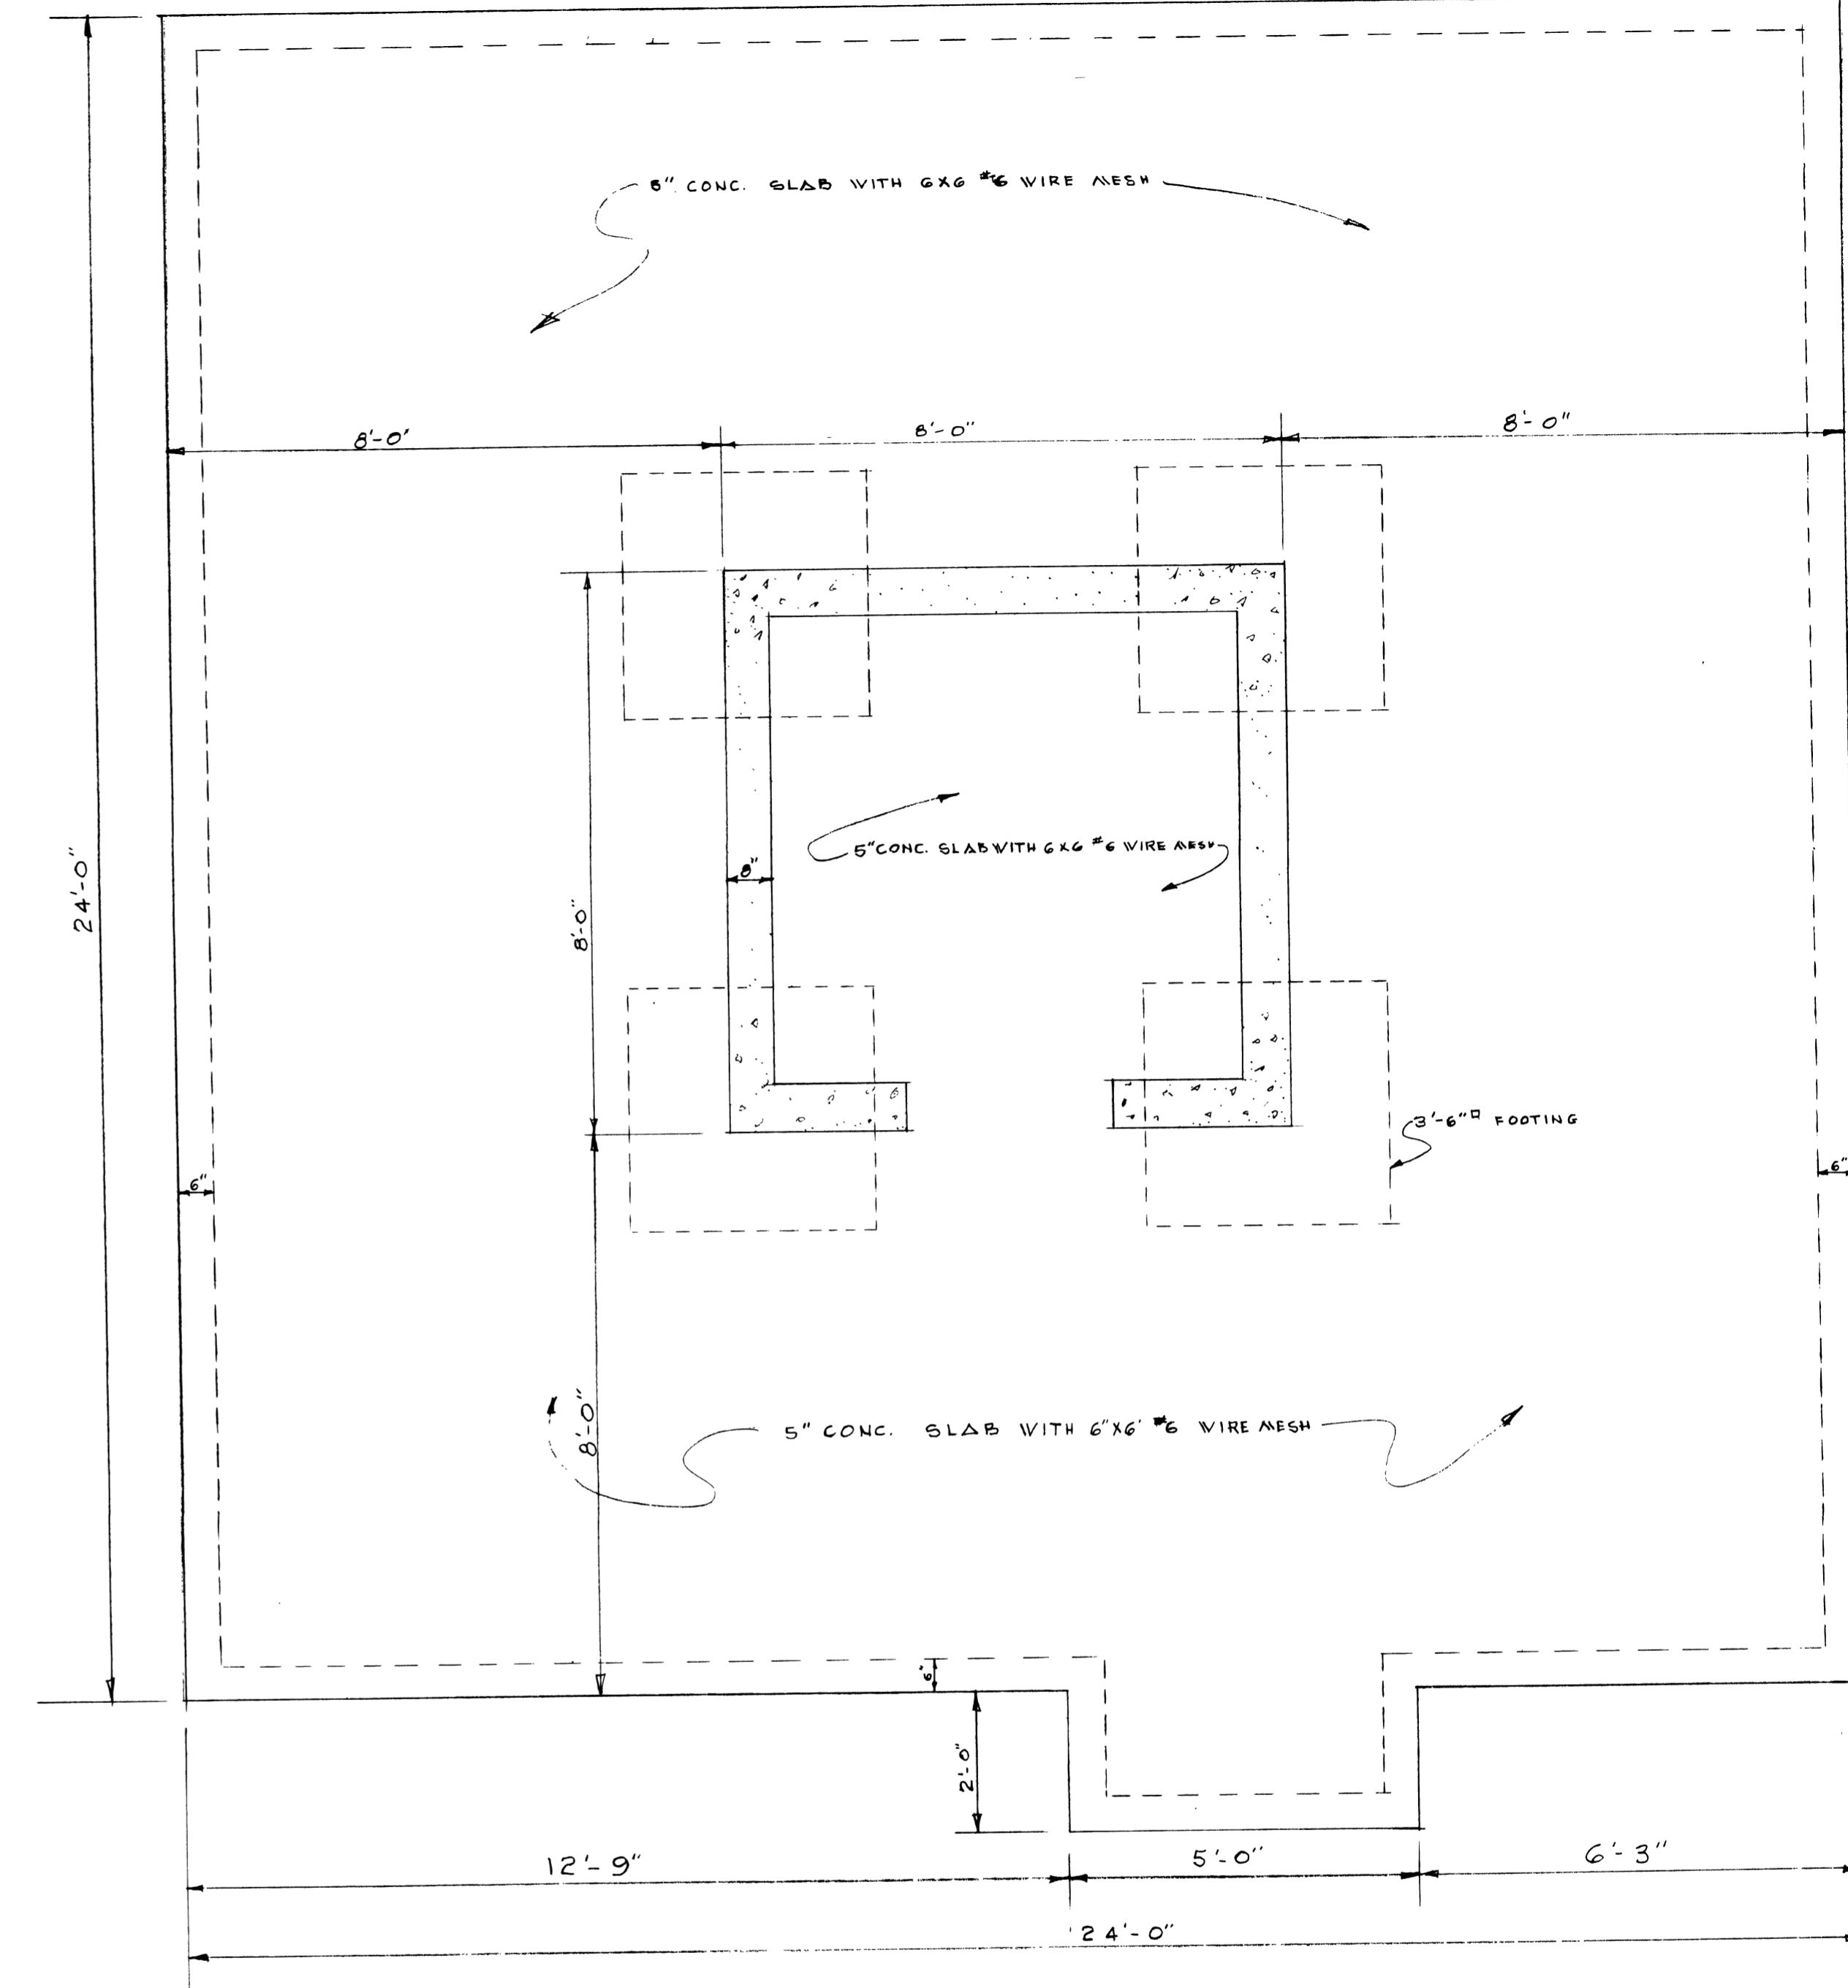

FOUNDATION PLAN
SCALE 1/2" = 1'-0"

DESIGN LOAD

SNOW LOAD - 2" SNOW 25% MOIST.	= 31 [#]
DEAD LOAD	= 15.6 [#]
TOTAL LOAD	= 46.6 [#]
WIND LOAD	= 100 MPH

U.S. DEPARTMENT OF AGRICULTURE
FOREST SERVICE
REGION SIX

LOOKOUT HOUSE
LAVA BUTTE
PLANS - ELEVATIONS & DETAILS

ARCHITECT: A.P.O. BENEDETTO DRAWN: B.H.
SCALE: AS SHOWN CHECKED: E.W.L.
APPROVED: DATE: 1/2/57
ASST REGIONAL FORESTER