



LEGEND:

-  Existing Juniper Tree
-  Existing Pine Tree
-  Existing Road
- 2** Existing Campsite
- 4** Relocated Campsite
-  Proposed Toilet
-  Proposed Road
-  Proposed Hiking/Biking Trail
- ?** Proposed Information/ Interpretation Station
-  Reclaim Existing Road

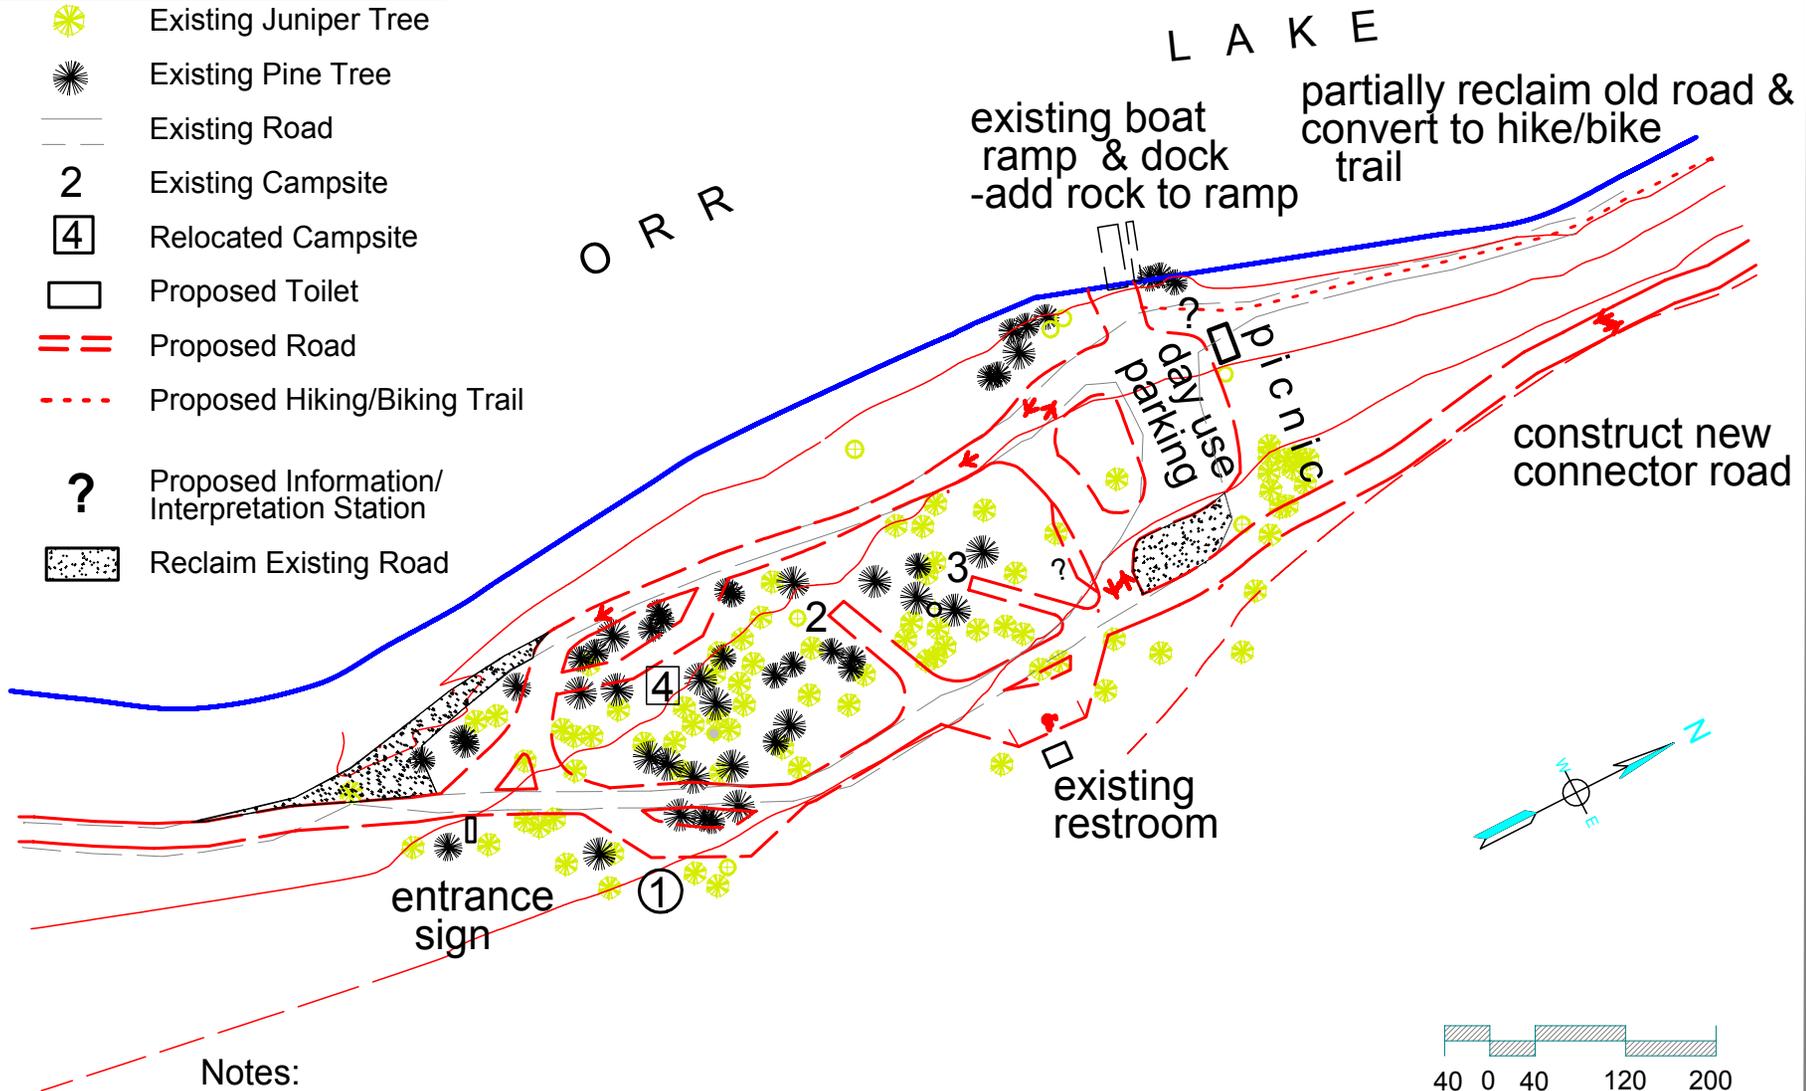

Notes:

1. Each campsite to have table, fire ring, pedestal grill, & lantern hanger.
2. 3-4 picnic tables to be scattered in picnic area not shown.
3. All roads and camp spurs to be lined with boulders to restrict vehicles to existing roads.
4. 3-4 benches (not shown) to be located along trail.

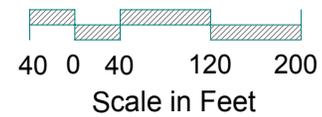

Contour Interval = 5 feet

REVISIONS	DATE
b.talley	01/04
b.talley	09/04
INITIALS	DATE

ORR LAKE RECREATION AREA
 GOOSENEST RANGER DISTRICT * KLAMATH NATIONAL FOREST
 PACIFIC SOUTHWEST REGION * USDA FOREST SERVICE

PROPOSED ACTION
Eastside Development
Site Plan

DESIGNED	DATE
Bob Talley	12/02
DRAWN	DATE
Bob Talley	12/02
PLOTTED	DATE

SHEET NO.
2 OF **3**
 FILE NAME