

To East Side Development

To Fishing Platform(s)

O R R L A K E



REVISIONS	
- J. Talley	01/04
- B. Talley	08/04
INITIALS	DATE

ORR LAKE RECREATION AREA
 GOOSENEST RANGER DISTRICT • KLAMATH NATIONAL FOREST
 PACIFIC SOUTHWEST REGION • USDA FOREST SERVICE

PROPOSED ACTION
 North End Development
 Site Plan

LEGEND:

-  Existing Juniper Tree
-  Existing Pine Tree
-  Existing Road
-  Existing Line of Boulders (to be relocated)
-  Proposed Group Camping Area
-  Proposed Hiking/Biking Trail
-  Proposed Road
-  Proposed Information/Interpretive Station
-  Proposed Hardened Pedestrian Lake Access
-  Proposed Toilet

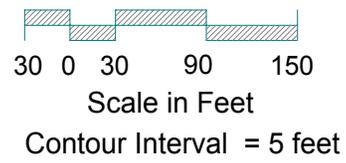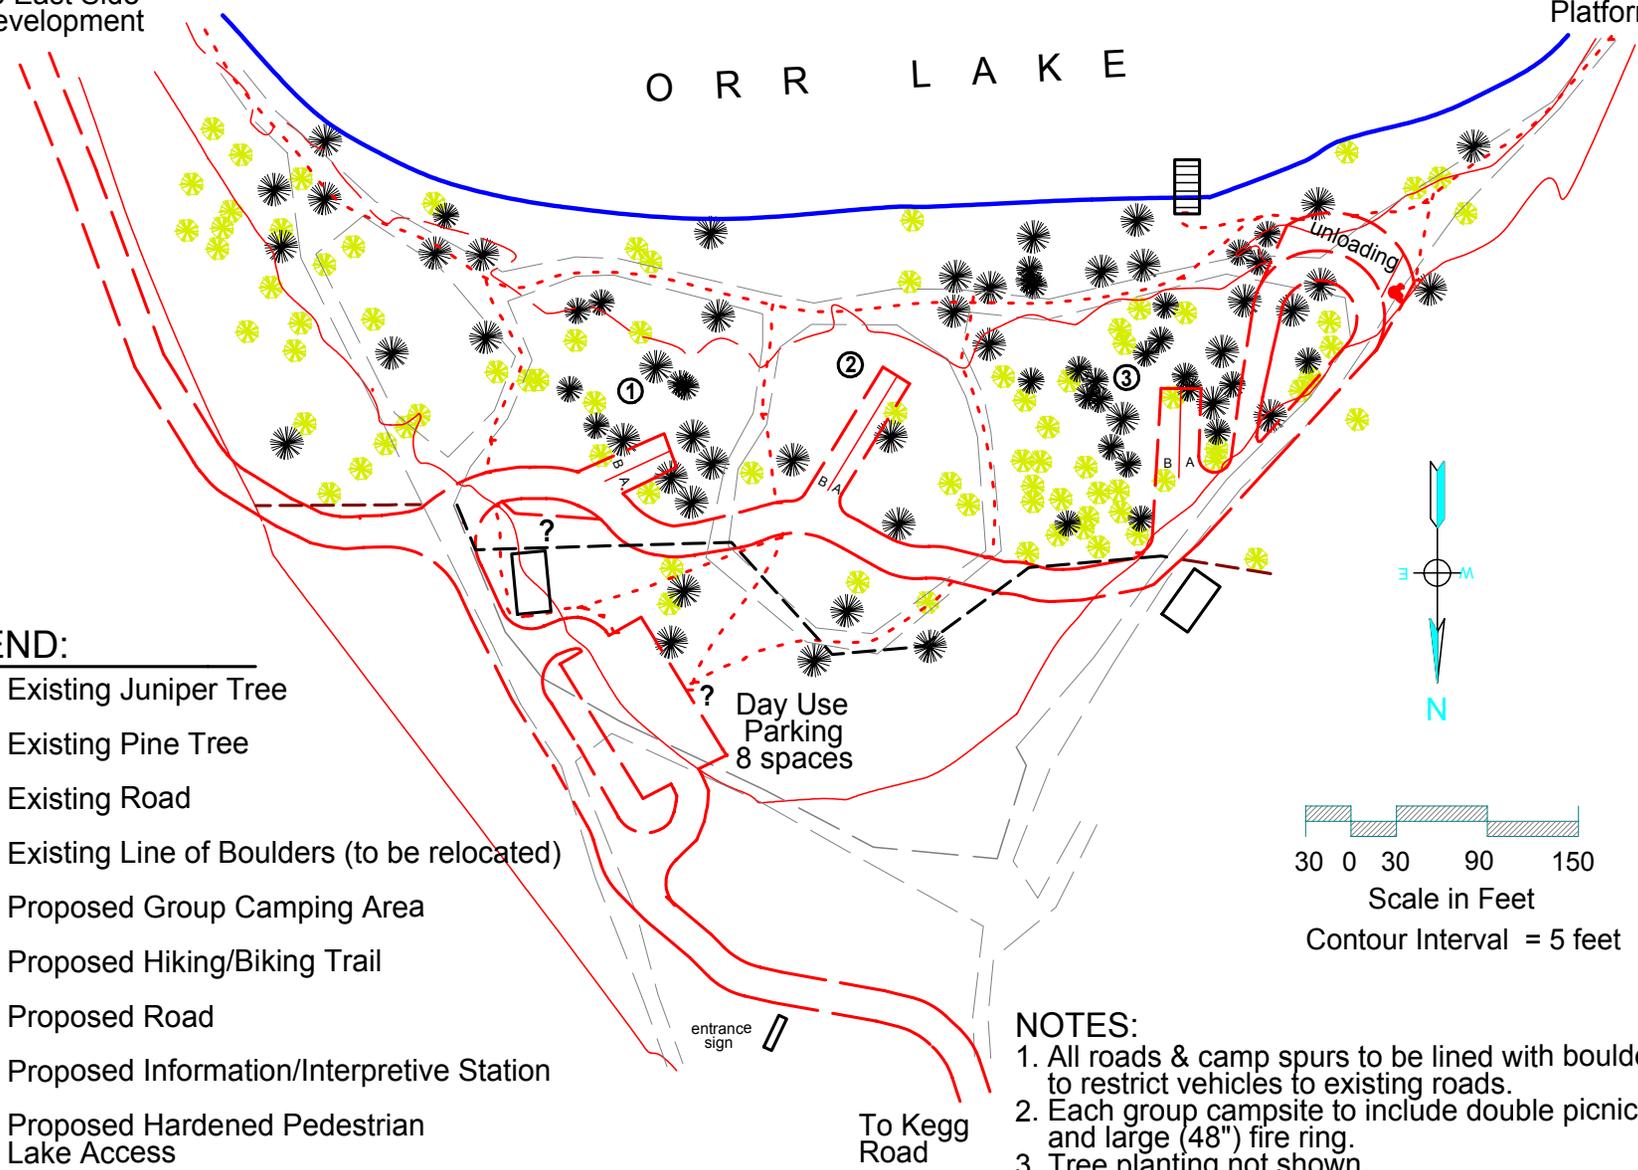

- NOTES:
1. All roads & camp spurs to be lined with boulders to restrict vehicles to existing roads.
 2. Each group campsite to include double picnic table and large (48") fire ring.
 3. Tree planting not shown.
 4. Actual location of facilities is approximate.
 5. Areal extent of native soil cap not shown.
 6. 3-4 benches (not shown) to be located along trail.

DESIGNED	DATE
Bob Talley	12/02
DRAWN	DATE
Bob Talley	12/02
PLOTTED	DATE

SHEET NO.	
3	OF 3
FILE NAME	