


SPRING BAR ALTERNATIVE 2

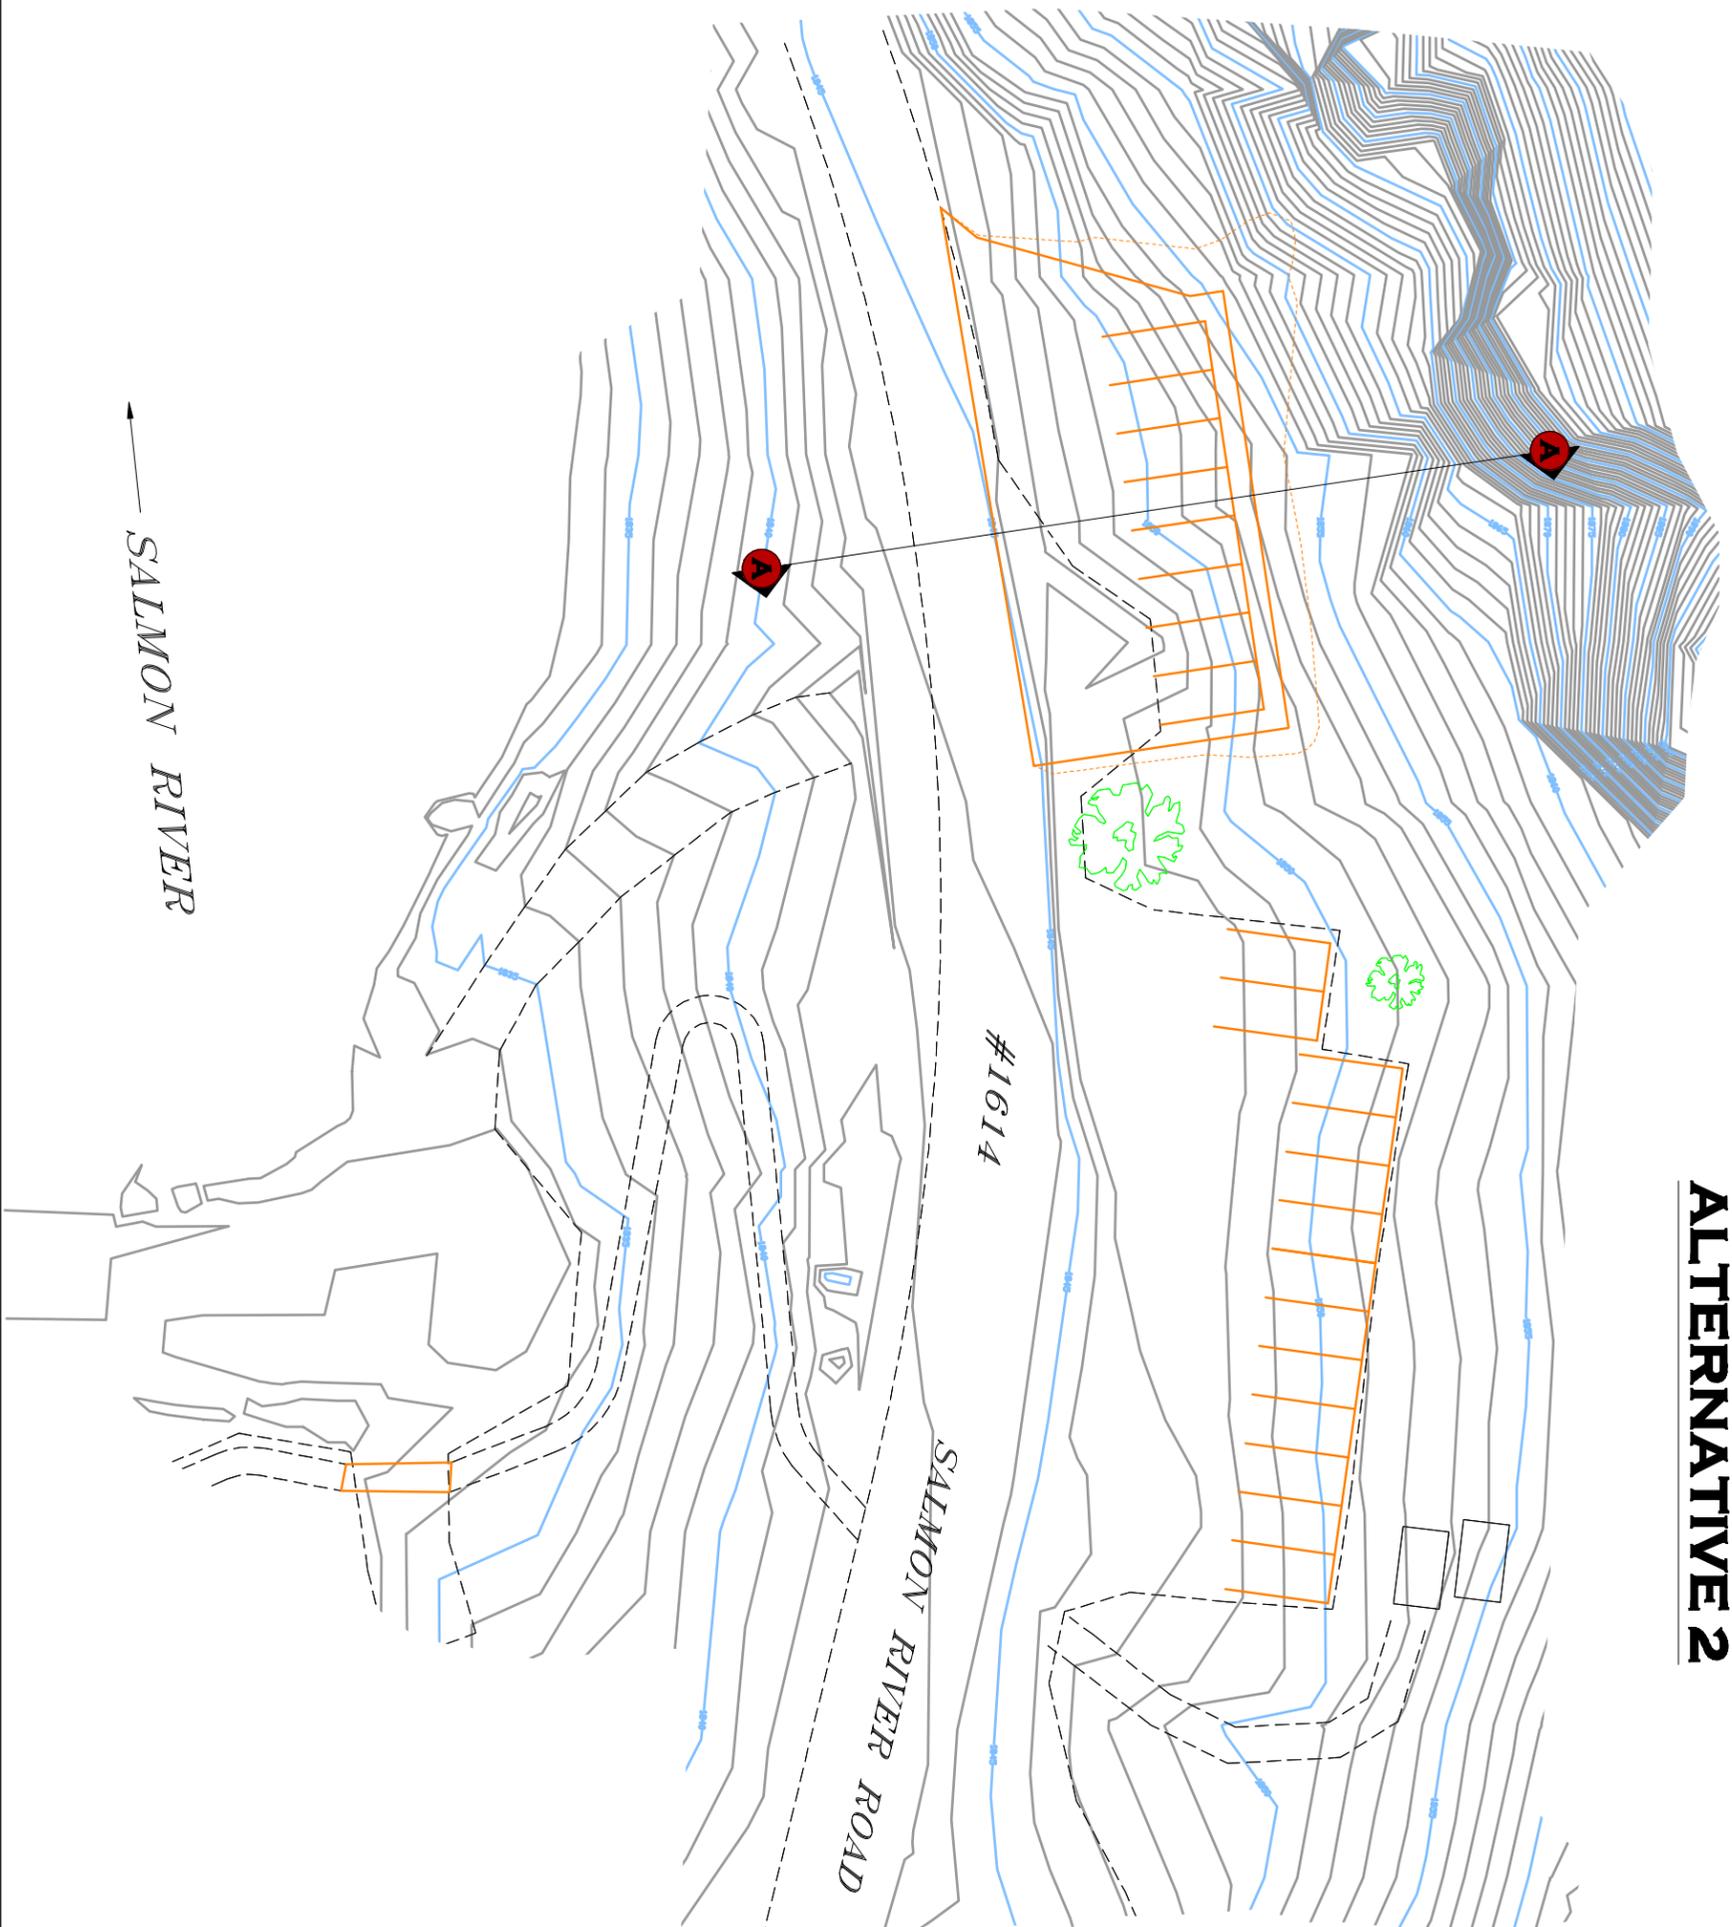

STATE	FOREST	PROJECT	SHEET NO.	TOTAL SHEETS
IDAHO	NEZ PERCE	SALMON RIVER RECREATION SITES		

U.S. DEPARTMENT OF AGRICULTURE FOREST SERVICE REGION ONE				
SPRING BAR RECREATION SITE ALTERNATIVE 2				
DESIGNED:	BY:	DATE:	REVISIONS	
DRAWN:				
CHECKED:				
SUBMITTED:		DATE:		
APPROVED:		DATE:		