


# TYPICAL RIGHT OF WAY

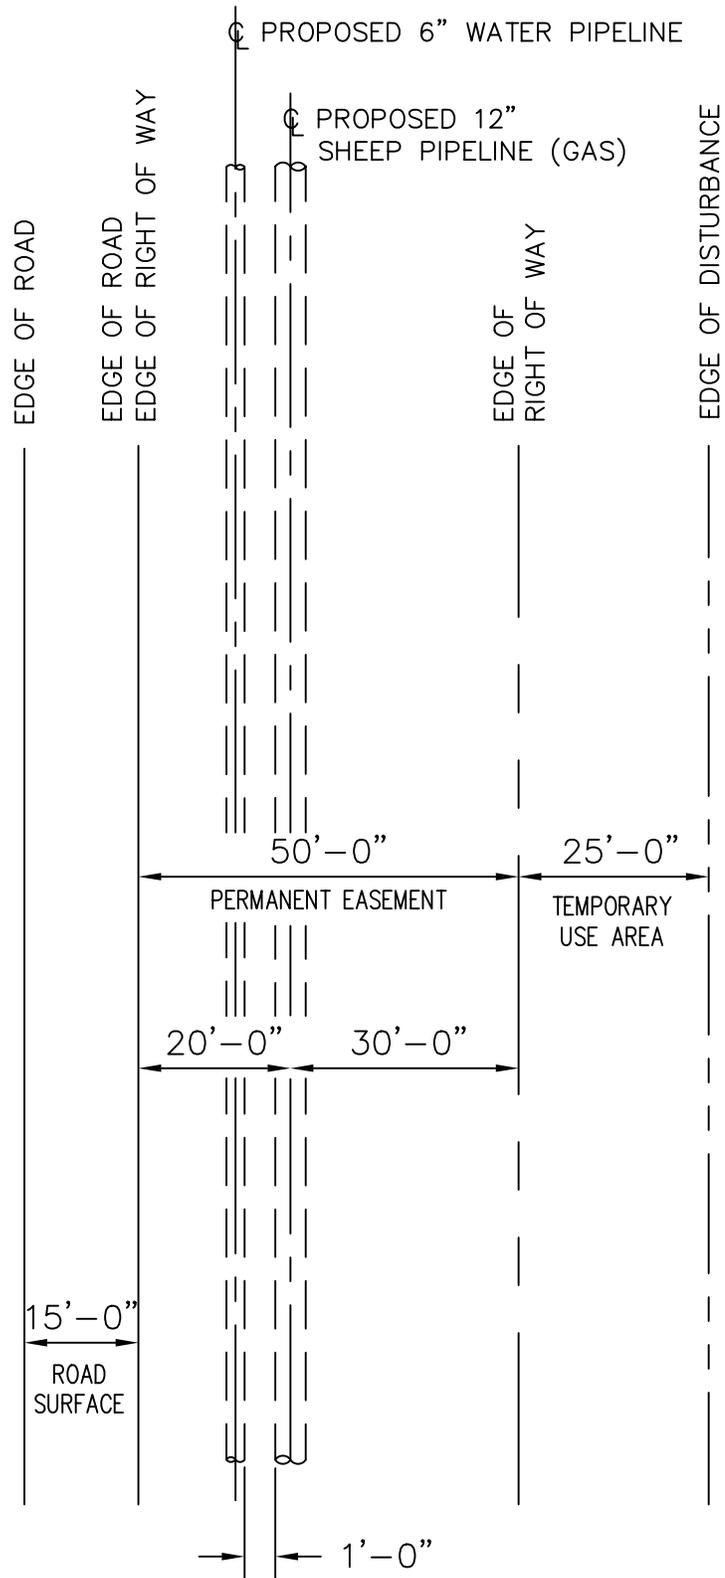

NO.	DESCRIPTION	DRAWN BY	DATE	CHECKED	DATE
0	SHEEP PIPELINE RIGHT OF WAY	TMM	4/3/07		
<b>TRIGON</b>  <b>ENGINEERING • PROCUREMENT • CONSTRUCTION</b>		DOCUMENT NUMBER		REVISION	
		APPENDIX B1		0	