


APPENDIX C

TYPICAL PIPELINE CONSTRUCTION RIGHT OF WAY

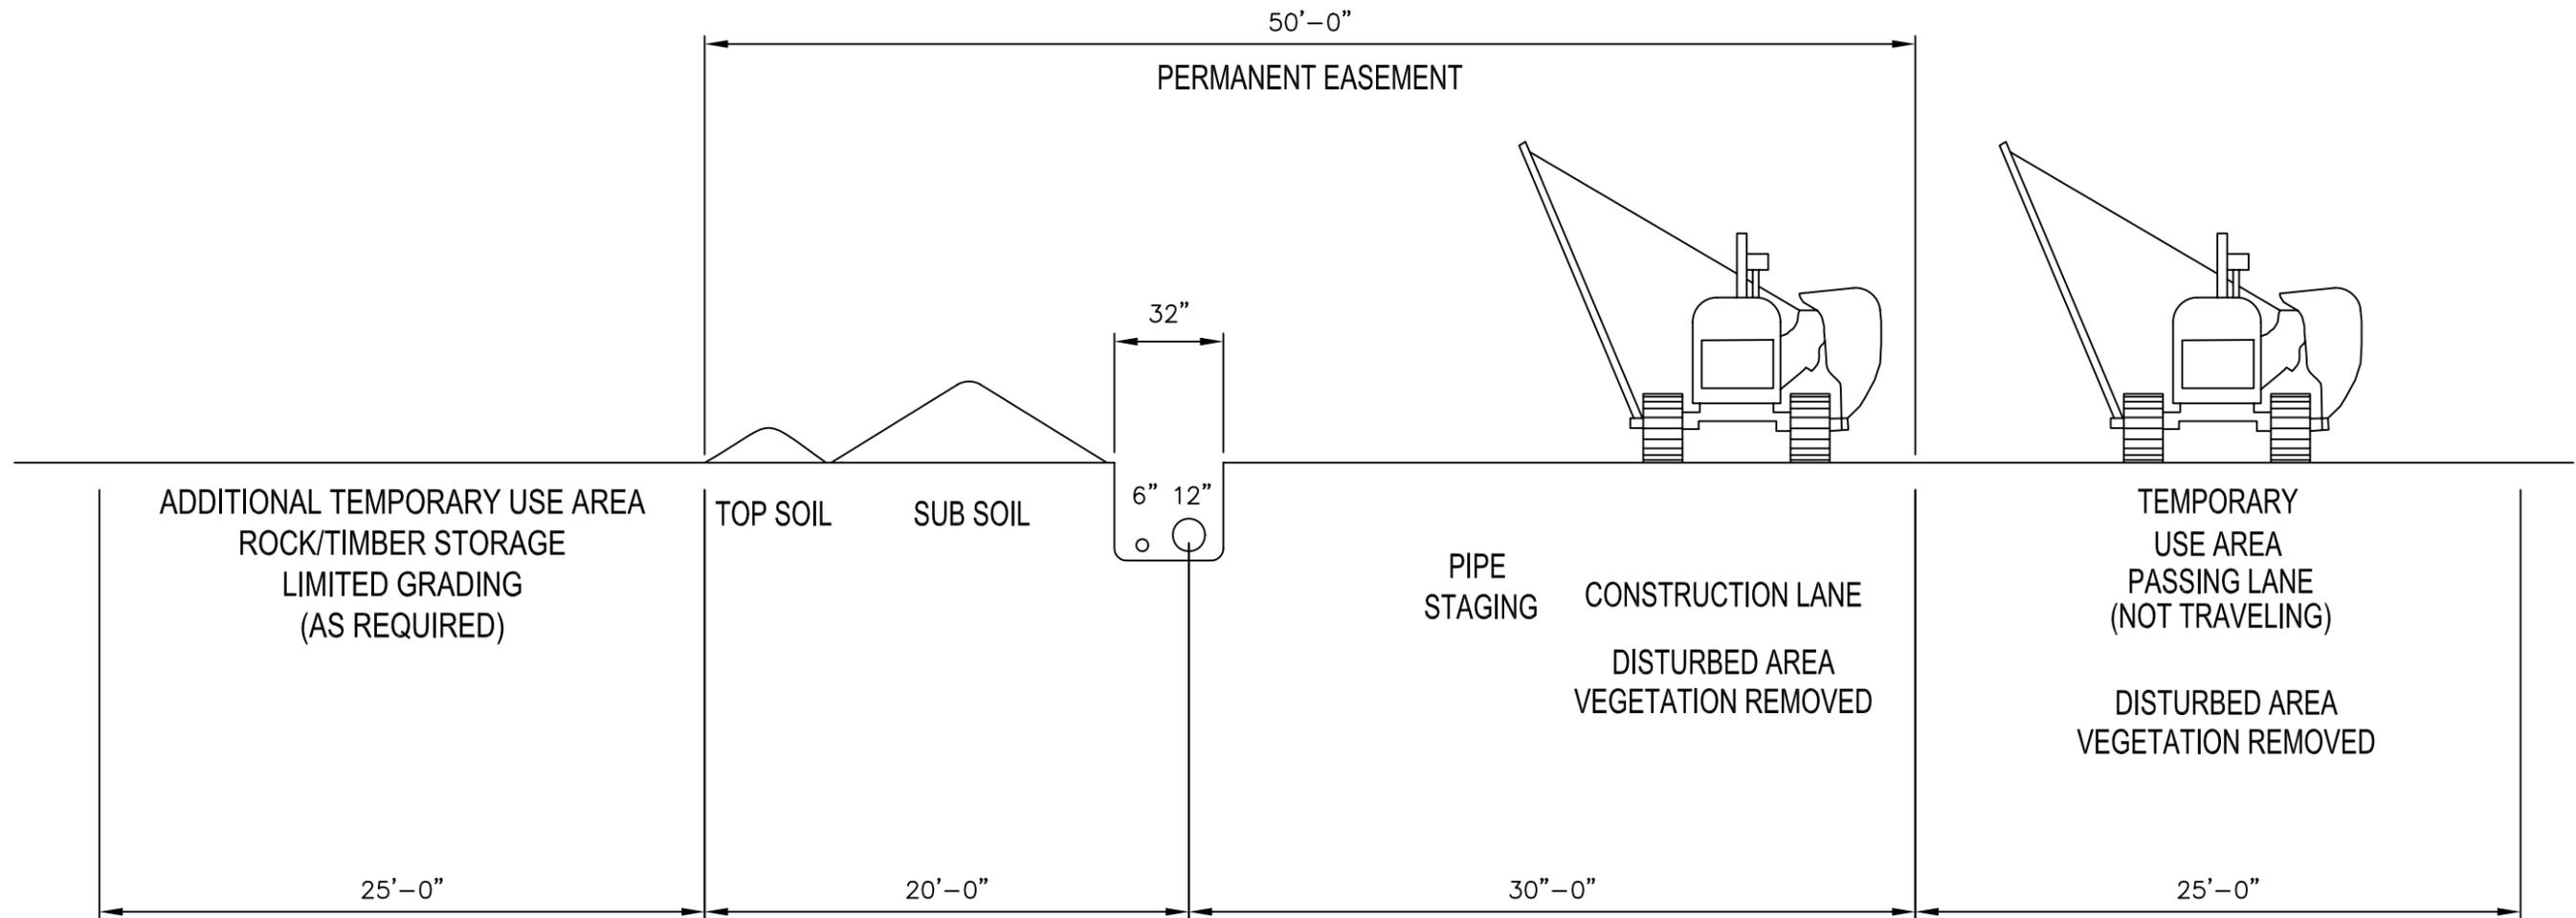

NOTES:
 1. THIS IS A CONCEPTUAL DIAGRAM FOR INFORMATIONAL PURPOSES ONLY. DISTANCES SHOWN HEREON ARE TYPICAL AND MAY VARY DUE TO ENVIRONMENTAL OR OTHER CIRCUMSTANCES.

REFERENCE DRAWINGS		REVISIONS					
		△					
		△					
		△					
		△					
		△					
		△					
		△					
		△	ISSUED FOR REVIEW	4/3/07	TMM		
DWG. NO.	TITLE	NO.	DESCRIPTION	DATE	BY	CHK.	APPR.

DRAWN BY:	TMM	4/3/07
CHECKED BY:		
REVIEWED BY:		
APPROVED BY:		
SCALE:	SCALE: N.T.S.	

GUNNISON ENERGY

TRIGON EPC ENGINEERING • PROCUREMENT • CONSTRUCTION

CONSTRUCTION PROFILE

SHEEP PIPELINE		REV: A
PROJECT NUMBER	DRAWING NUMBER	
2278-01	R.O.W. SECTION	