

UPPER THREE MILES OF REINFORCED CONCRETE PIPE

FIGURE NOTES FOR ALL FIGURES:

1. EXISTING TREES THAT ARE MORE THAN 12" IN DIAMETER AND 7 FEET FROM CENTER OF PIPE AND WITHIN THE GIVEN EASEMENTS SHALL BE PRESERVED, PROTECTED, OR SAVED IN ACCORDANCE WITH REQUIREMENTS SHOWN ON THE DRAWINGS AND IN THE SPECIFICATIONS. WORK WITHIN 10 FEET OF TREES TO BE SAVED/PROTECTED REQUIRES A SUBMITTAL SHOWING SPECIAL SHORING, PRUNING AND PROTECTION MEASURES PROPOSED TO PROTECT TREES.
2. RIPARIAN VEGETATION DISTURBED BY CONSTRUCTION ACTIVITIES AT CREEK BANKS AND CHANNELS SHALL BE REPLACED AND MAINTAINED UNTIL ESTABLISHED. THE CONTRACTOR SHALL APPLY VEGETATIVE EROSION CONTROL PER SPECIFICATIONS AND DRAWINGS, TO AREAS DISTURBED BY CONSTRUCTION ACTIVITIES AND NOT LANDSCAPED.
3. TOPOGRAPHY ON PLAN SHEETS WAS PREPARED BY LOGAN CITY WITH 5 FOOT CONTOURS EAST OF STATION 243+00 AND 2 FOOT CONTOURS WEST OF STATION 243+00. FIELD SURVEYS HAVE FOUND INACCURACIES OF 10 TO 20- FEET IN THE TOPOGRAPHIC MAPPING IN NUMEROUS LOCATIONS ON BOTH MAPPING SETS. EXISTING GRADES IN NEW PIPELINE PROFILES THAT HAVE BEEN FIELD SURVEYED AT 100 FOOT INTERVALS ARE ACCURATE AT THAT INTERVAL AND ARE CALLED OUT AS "EG (FIELD SURVEYED)".
4. EXCAVATION LIMITS SHOWN IN THE DETAILS ARE GRAPHICAL REPRESENTATIONS ONLY AND DO NOT REPRESENT ACTUAL EXCAVATION LIMITS OR SAFE TRENCH CONDITIONS NECESSARY TO COMPLETE THE WORK. THE CONTRACTOR IS SOLELY RESPONSIBLE FOR DETERMINING THE TRENCH LIMITS NEEDED FOR THE WORK AND CONFORMANCE WITH THE LOCAL, STATE, AND FEDERAL CODES GOVERNING SHORING, SHEETING, AND BRACING OF EXCAVATIONS AND TRENCHES, AND FOR PROTECTION AND SAFETY OF WORKERS AND OTHER CONSTRUCTION RELATED PERSONNEL.

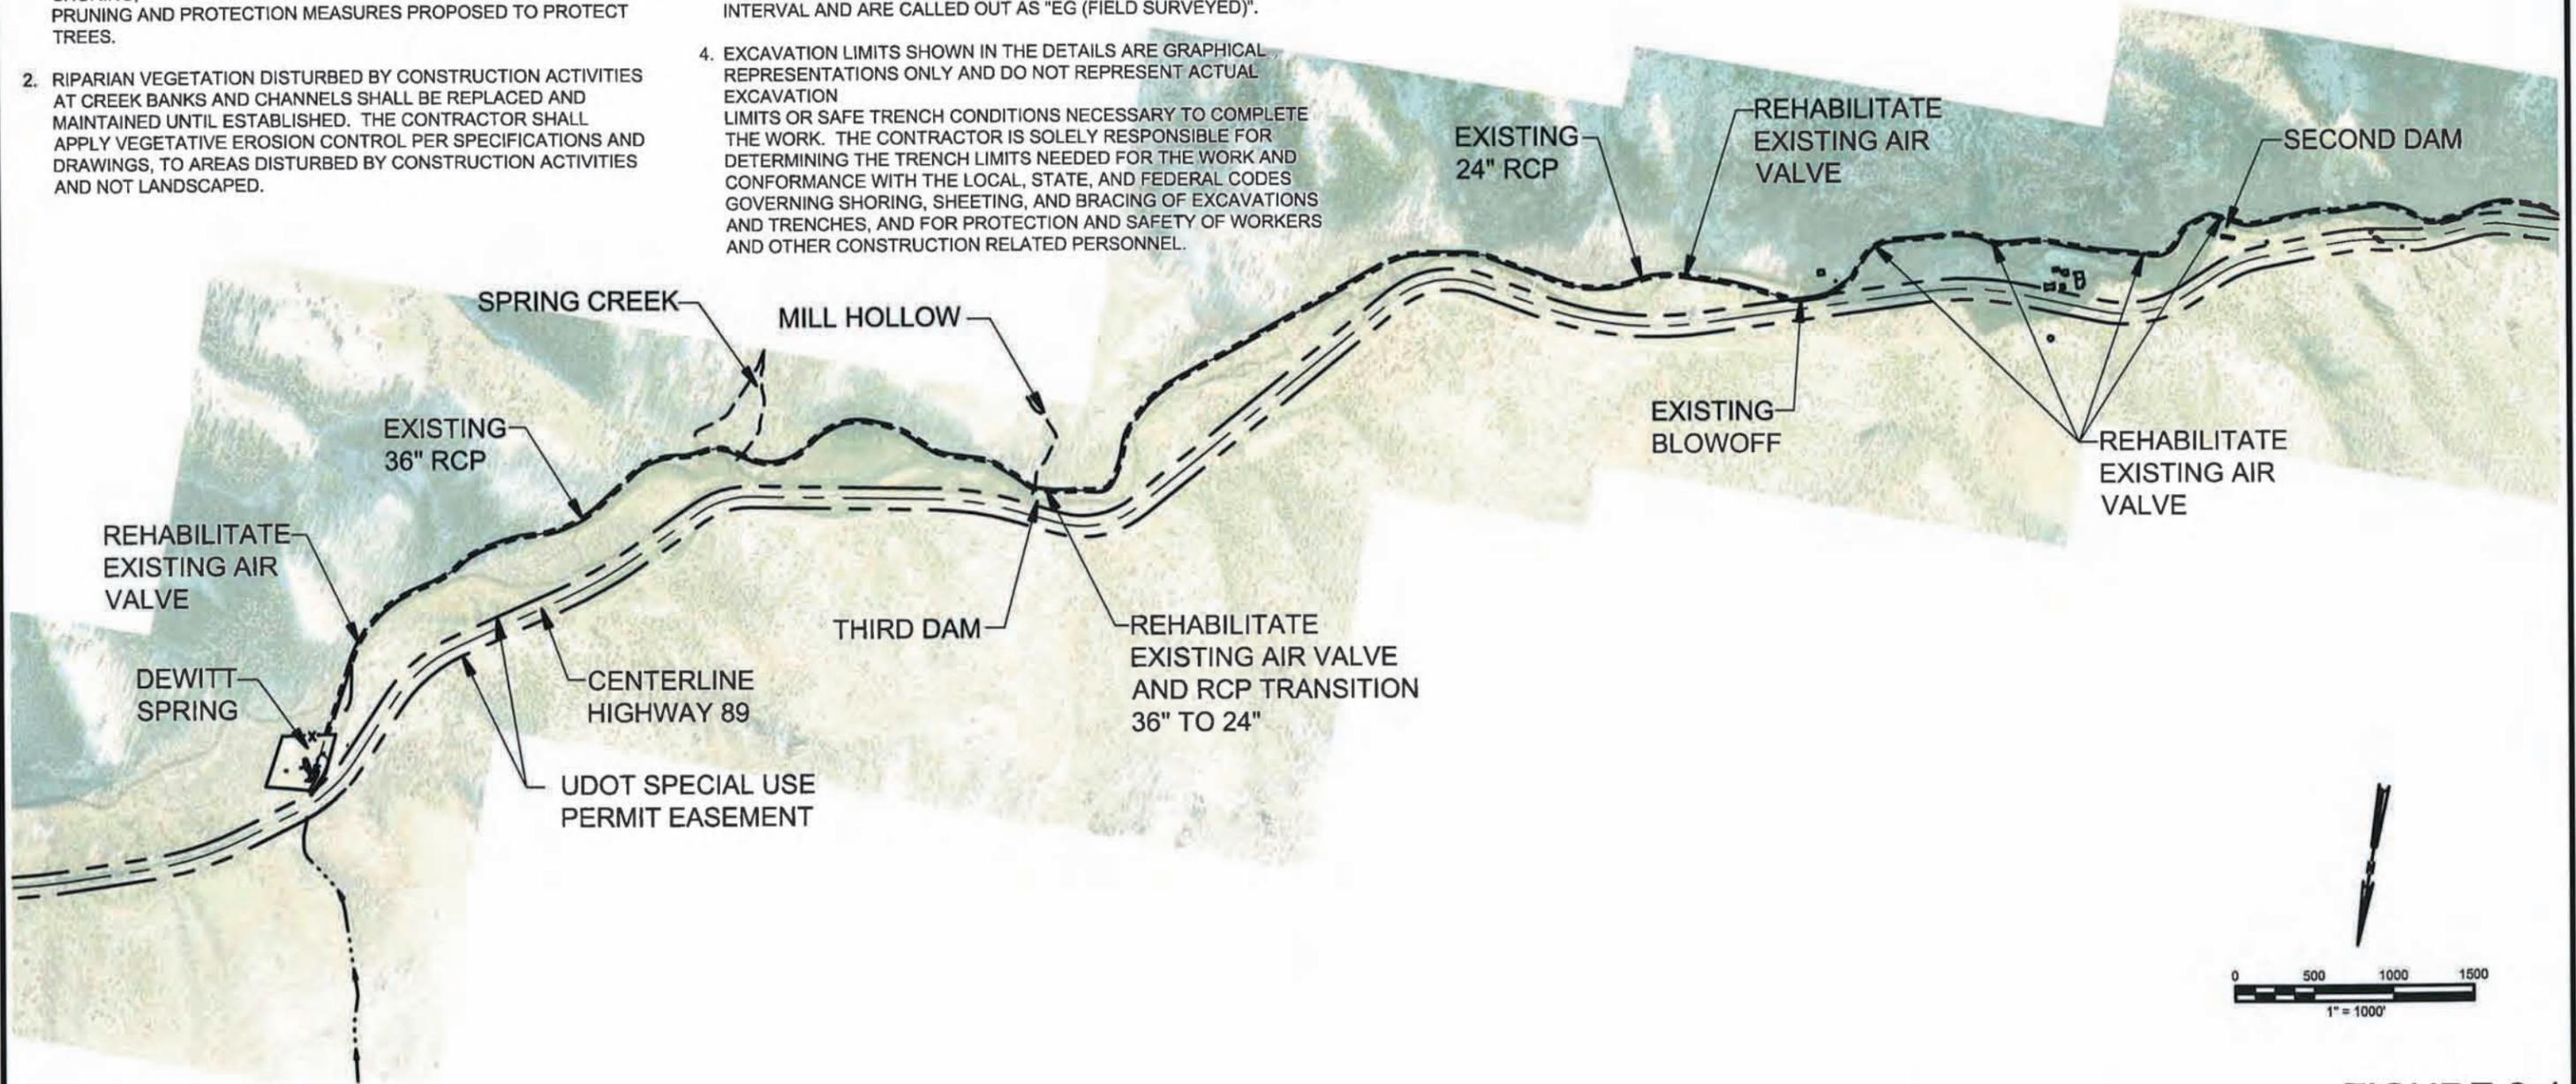


FIGURE 2-1
UPPER PORTION OF EXISTING PIPE AREA
CH2MHILL