
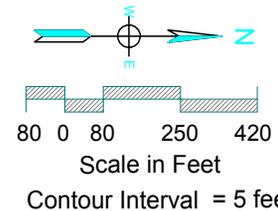


PROPOSED ACTION - DESIGN PROGRAM:

- Double Entrances - Bray & Keggs Roads
- New Connector Road
- Overnight & Day Use - Both Areas
- Separate Group Camp Area
- Fishing Platforms
- Hike/ Bike Trails

REVISIONS	
by: Talley	01/04
by: Talley	09/04
INITIALS	DATE

ORR LAKE RECREATION AREA
GOOSENEST RANGER DISTRICT * KLAMATH NATIONAL FOREST
PACIFIC SOUTHWEST REGION * USDA FOREST SERVICE

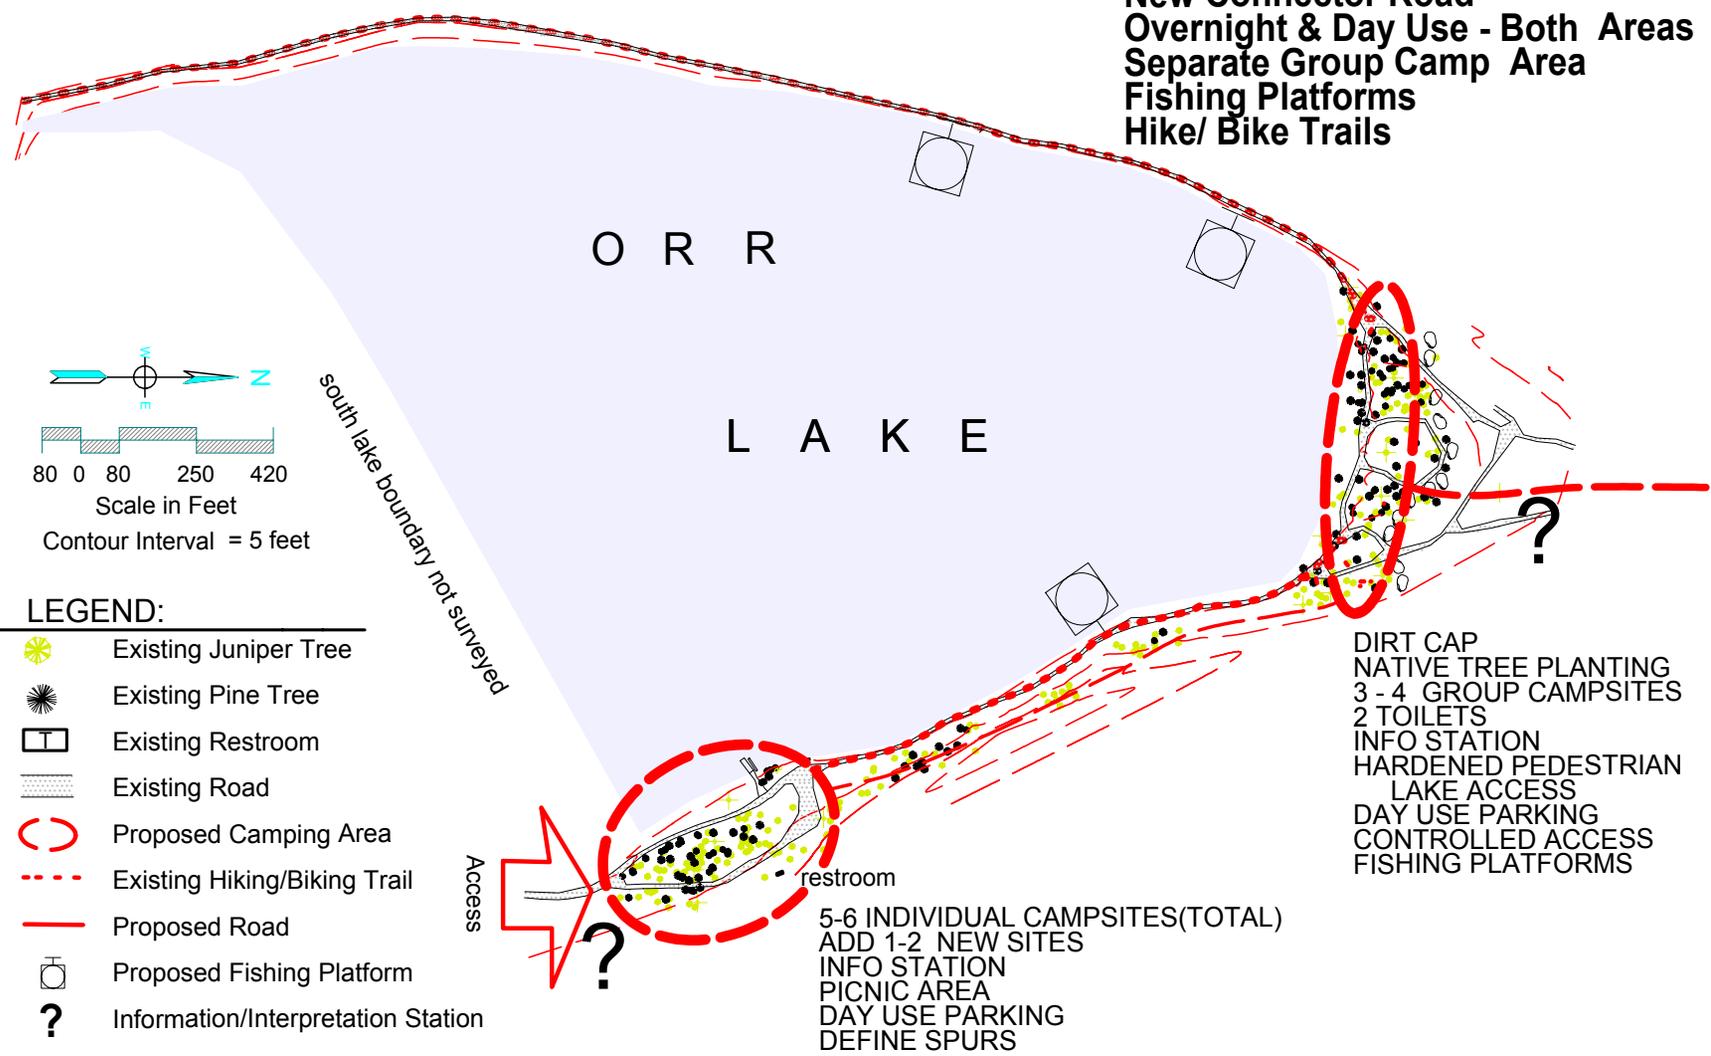

LEGEND:

- Existing Juniper Tree
- Existing Pine Tree
- Existing Restroom
- Existing Road
- Proposed Camping Area
- Existing Hiking/Biking Trail
- Proposed Road
- Proposed Fishing Platform
- Information/Interpretation Station

PROPOSED ACTION
Recreation Concept Plan

DESIGNED	DATE
Bob Talley	12/02
DRAWN	DATE
Bob Talley	12/02
PLOTTED	DATE

SHEET NO. **1** OF **3**
FILE NAME