



# ROAD CLOSURE - EARTH MOUND TYPICAL

PROJECT SHEET	TOTAL SHEETS
---------------	--------------

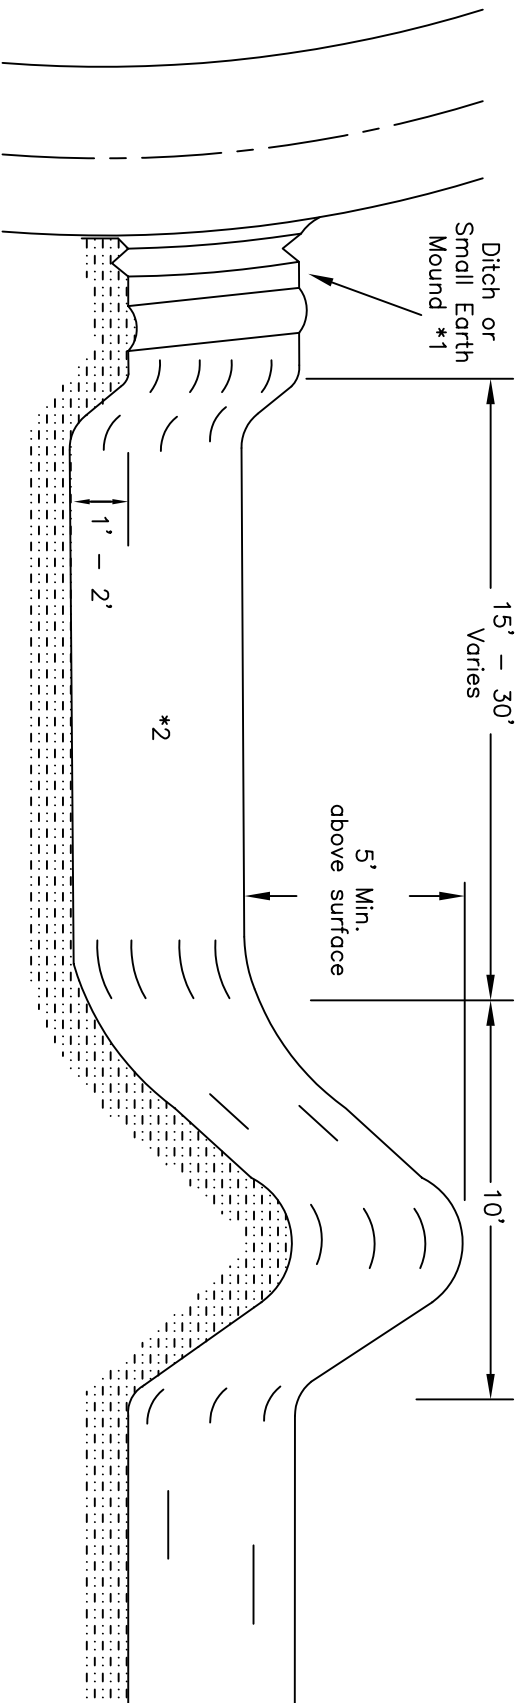

ISOMETRIC VIEW

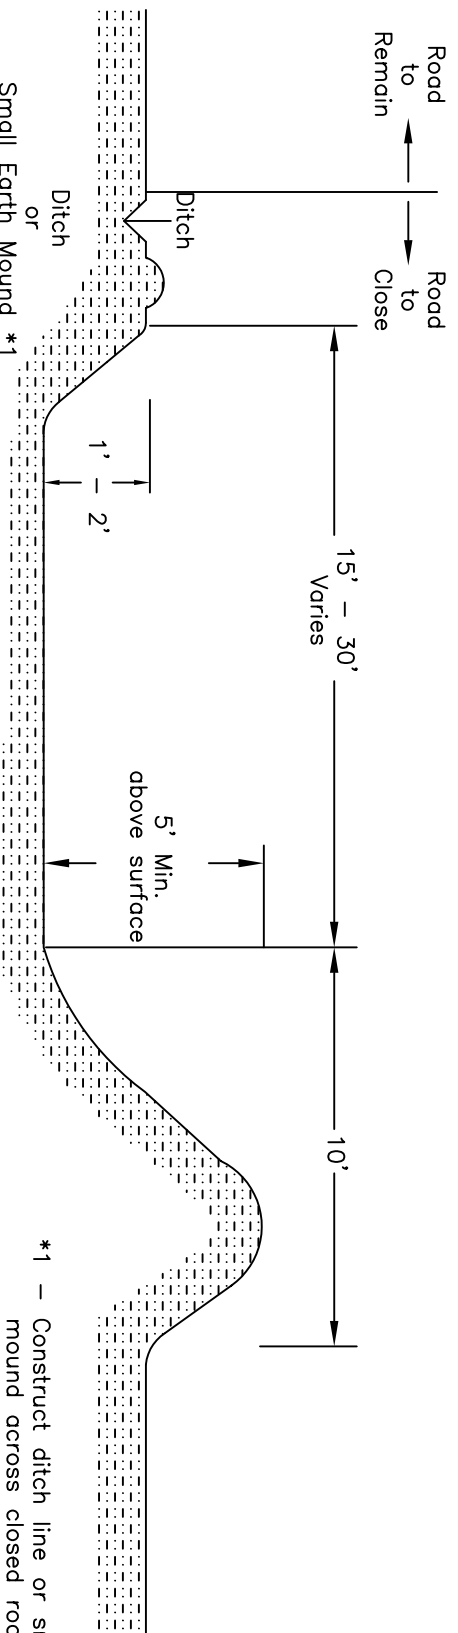

PROFILE VIEW

- \*1 - Construct ditch line or small earth mound across closed road entrance to define edge of remaining road.
- \*2 - Slope Excavation area to drain