



PROJECT	SHEET	TOTAL SHEETS
---------	-------	--------------

DRAINAGE CONSTRUCTION DETAILS

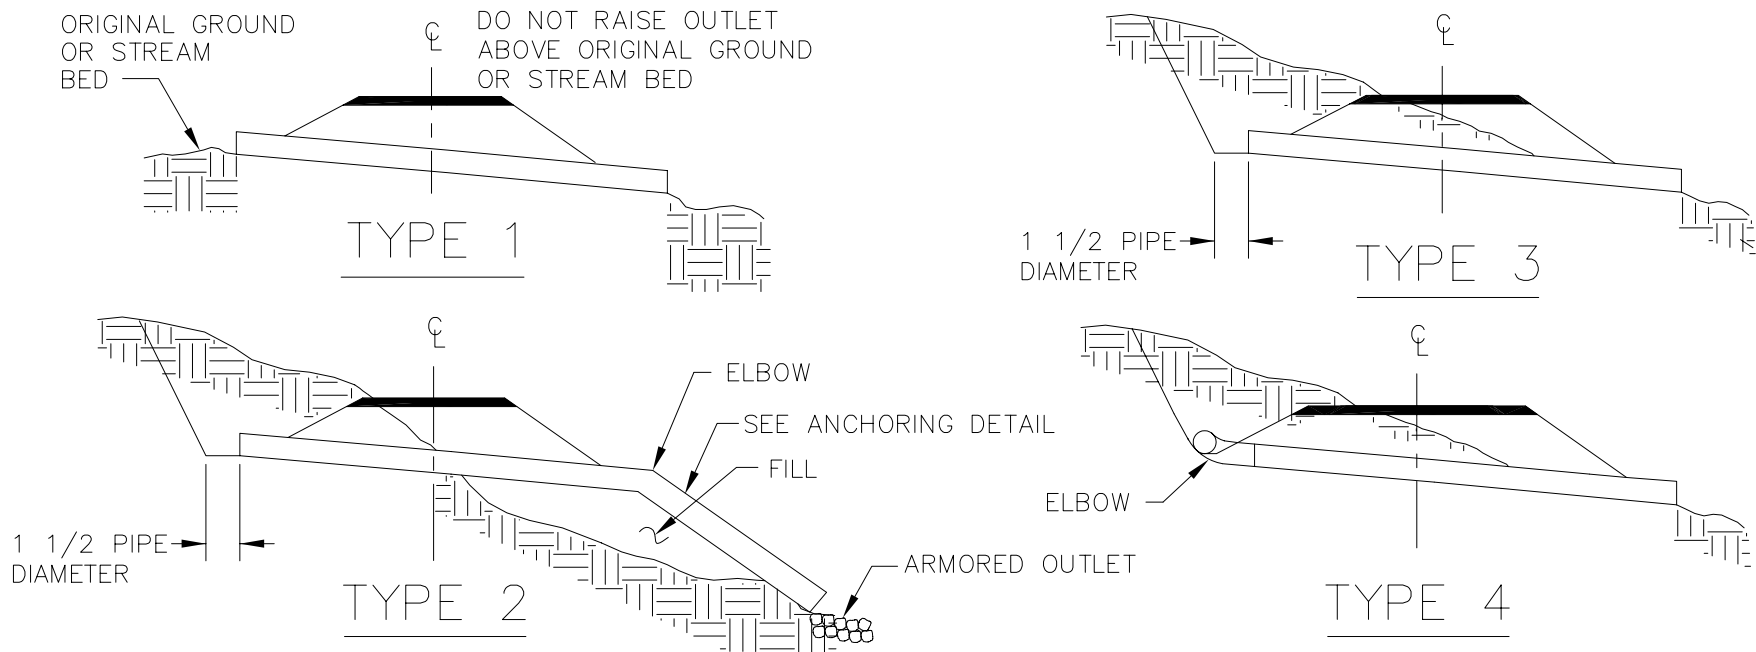


NOTE: MINIMUM COVER OVER CULVERT AT SHOULDER SHALL BE 0.3 m BELOW SUBGRADE


OUTLET DITCH

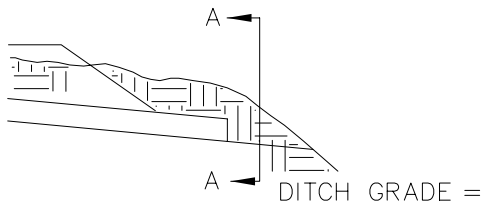

SECTION A-A

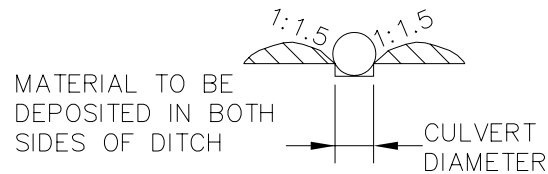

SKREW DIAGRAM

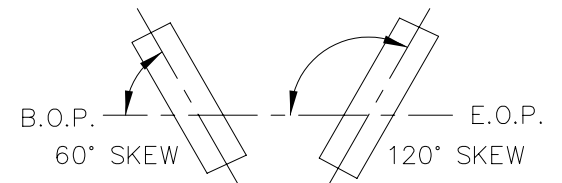

B.O.P. = BEGINNING OF PROJECT
E.O.P. = END OF PROJECT