

STOCKYARD GATE – OPTION 2

PROJECT	SHEET	TOTAL SHEETS
---------	-------	--------------


GATE

STANDARD BRACE PANEL

(EACH END OF GATE)

TYPE 2 OBJECT MARKER (150mm x 300mm)
EACH SIDE OF POST IN EACH END
OF GATE.

SIGNS ON GATE TO BE CENTERED
AND BOLTED TO RAILS USING 10m x 100mm BOLTS.
(ONE BOLT IN EACH CORNER)

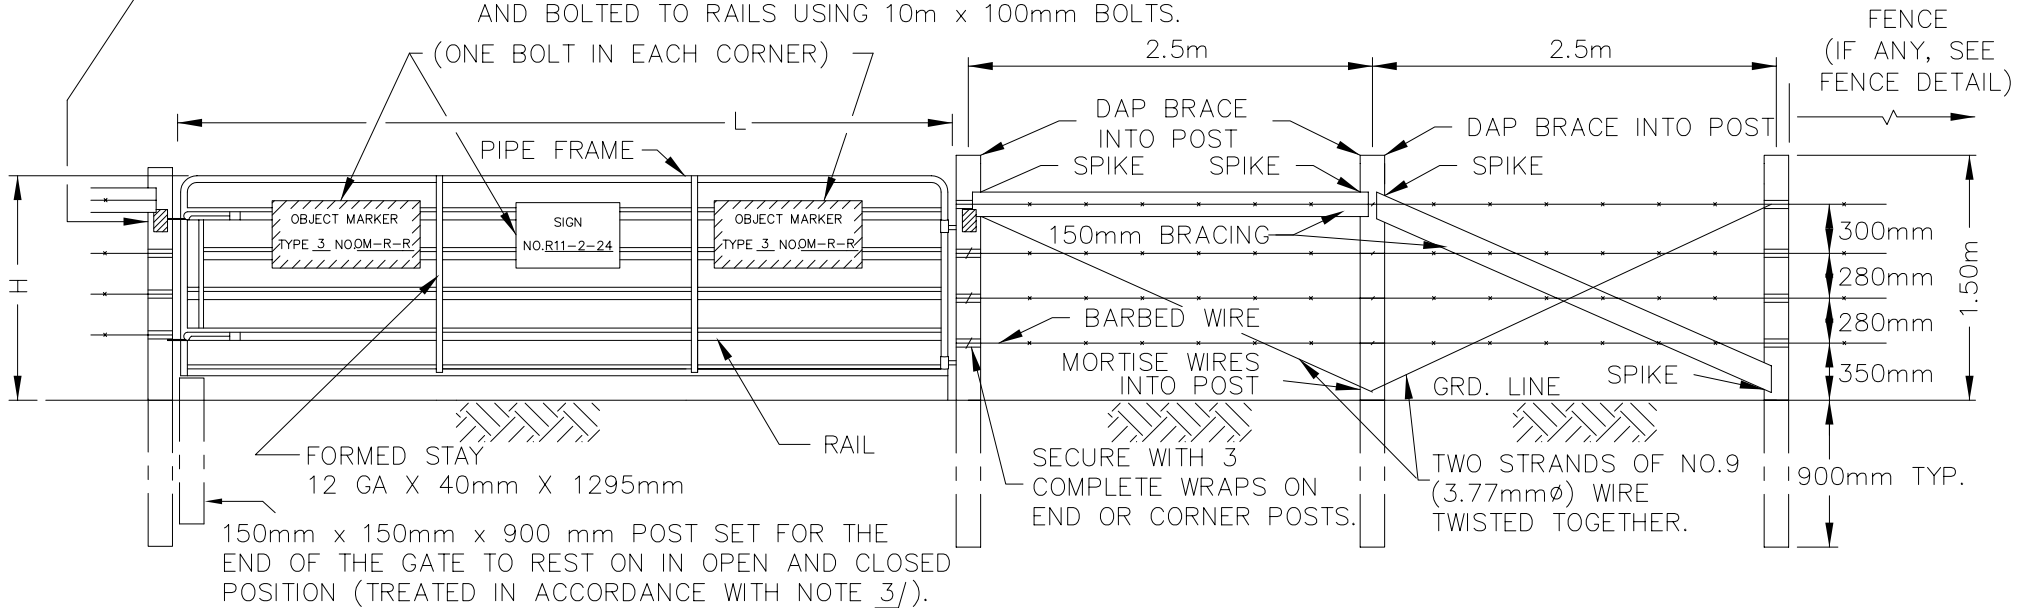

NOTES: 1/ GATE FRAME IS MADE OF 32mm HIGH STRENGTH TUBING, 42.2mm O.D. (MIN. YIELD STRENGTH 450MPa.).

2/ UNLESS OTHERWISE DESIGNATED ON THE PLANS OR IN THE SCHEDULE OF ITEMS, THE IRON GATE WITH A 4.88m OPENING WILL BE USED.

3/ ALL POSTS IN BRACE PANELS SHALL BE ROUGH SAWN 150mm x 150mm x 2440mm, PONDEROSA PINE, DOUGLAS FIR OR WESTERN LARCH, NO. 2 OR STANDARD GRADE. POSTS SHALL BE PRESSURE TREATED WITH PENTACHLOROPHENAL (6 kg/m³ RETENTION).

4/ ALL METAL PARTS SHALL BE PAINTED LIGHT GREEN

5/ INSTALL A 150mm x 150mm x 2440mm TIE BACK POST (EQUIVALENT TO THOSE USED IN THE BRACE PANEL) TO SECURE THE GATE IN THE OPEN POSITION. POST MUST BE SET TO RECEIVE LATCH PINS IN ORDER THAT THE GATE MAY BE LOCKED OPEN. INSTALL TYPE 2 OBJECT MARKER (150mm x 300mm). ON SIDE OF TIE BACK POST, AWAY FROM GATE.

6/ BARBED WIRE TO BE 12 1/2 GAGE, 2 POINT WITH BARBS 100-125mm APART.

7/ ALL SIGNS AND OBJECT MARKERS REQUIRED ARE INCIDENTAL TO GATE CONSTRUCTION.