


NAILING PATTERN FOR NAIL-LAMINATES

THE FOLLOWING NAILING PATTERNS SHOULD BE FOLLOWED:
 ○ INDICATES NAILS IN FIRST LAMINATION
 × INDICATES NAILS IN SECOND LAMINATION
 △ INDICATES NAILS IN THIRD LAMINATION

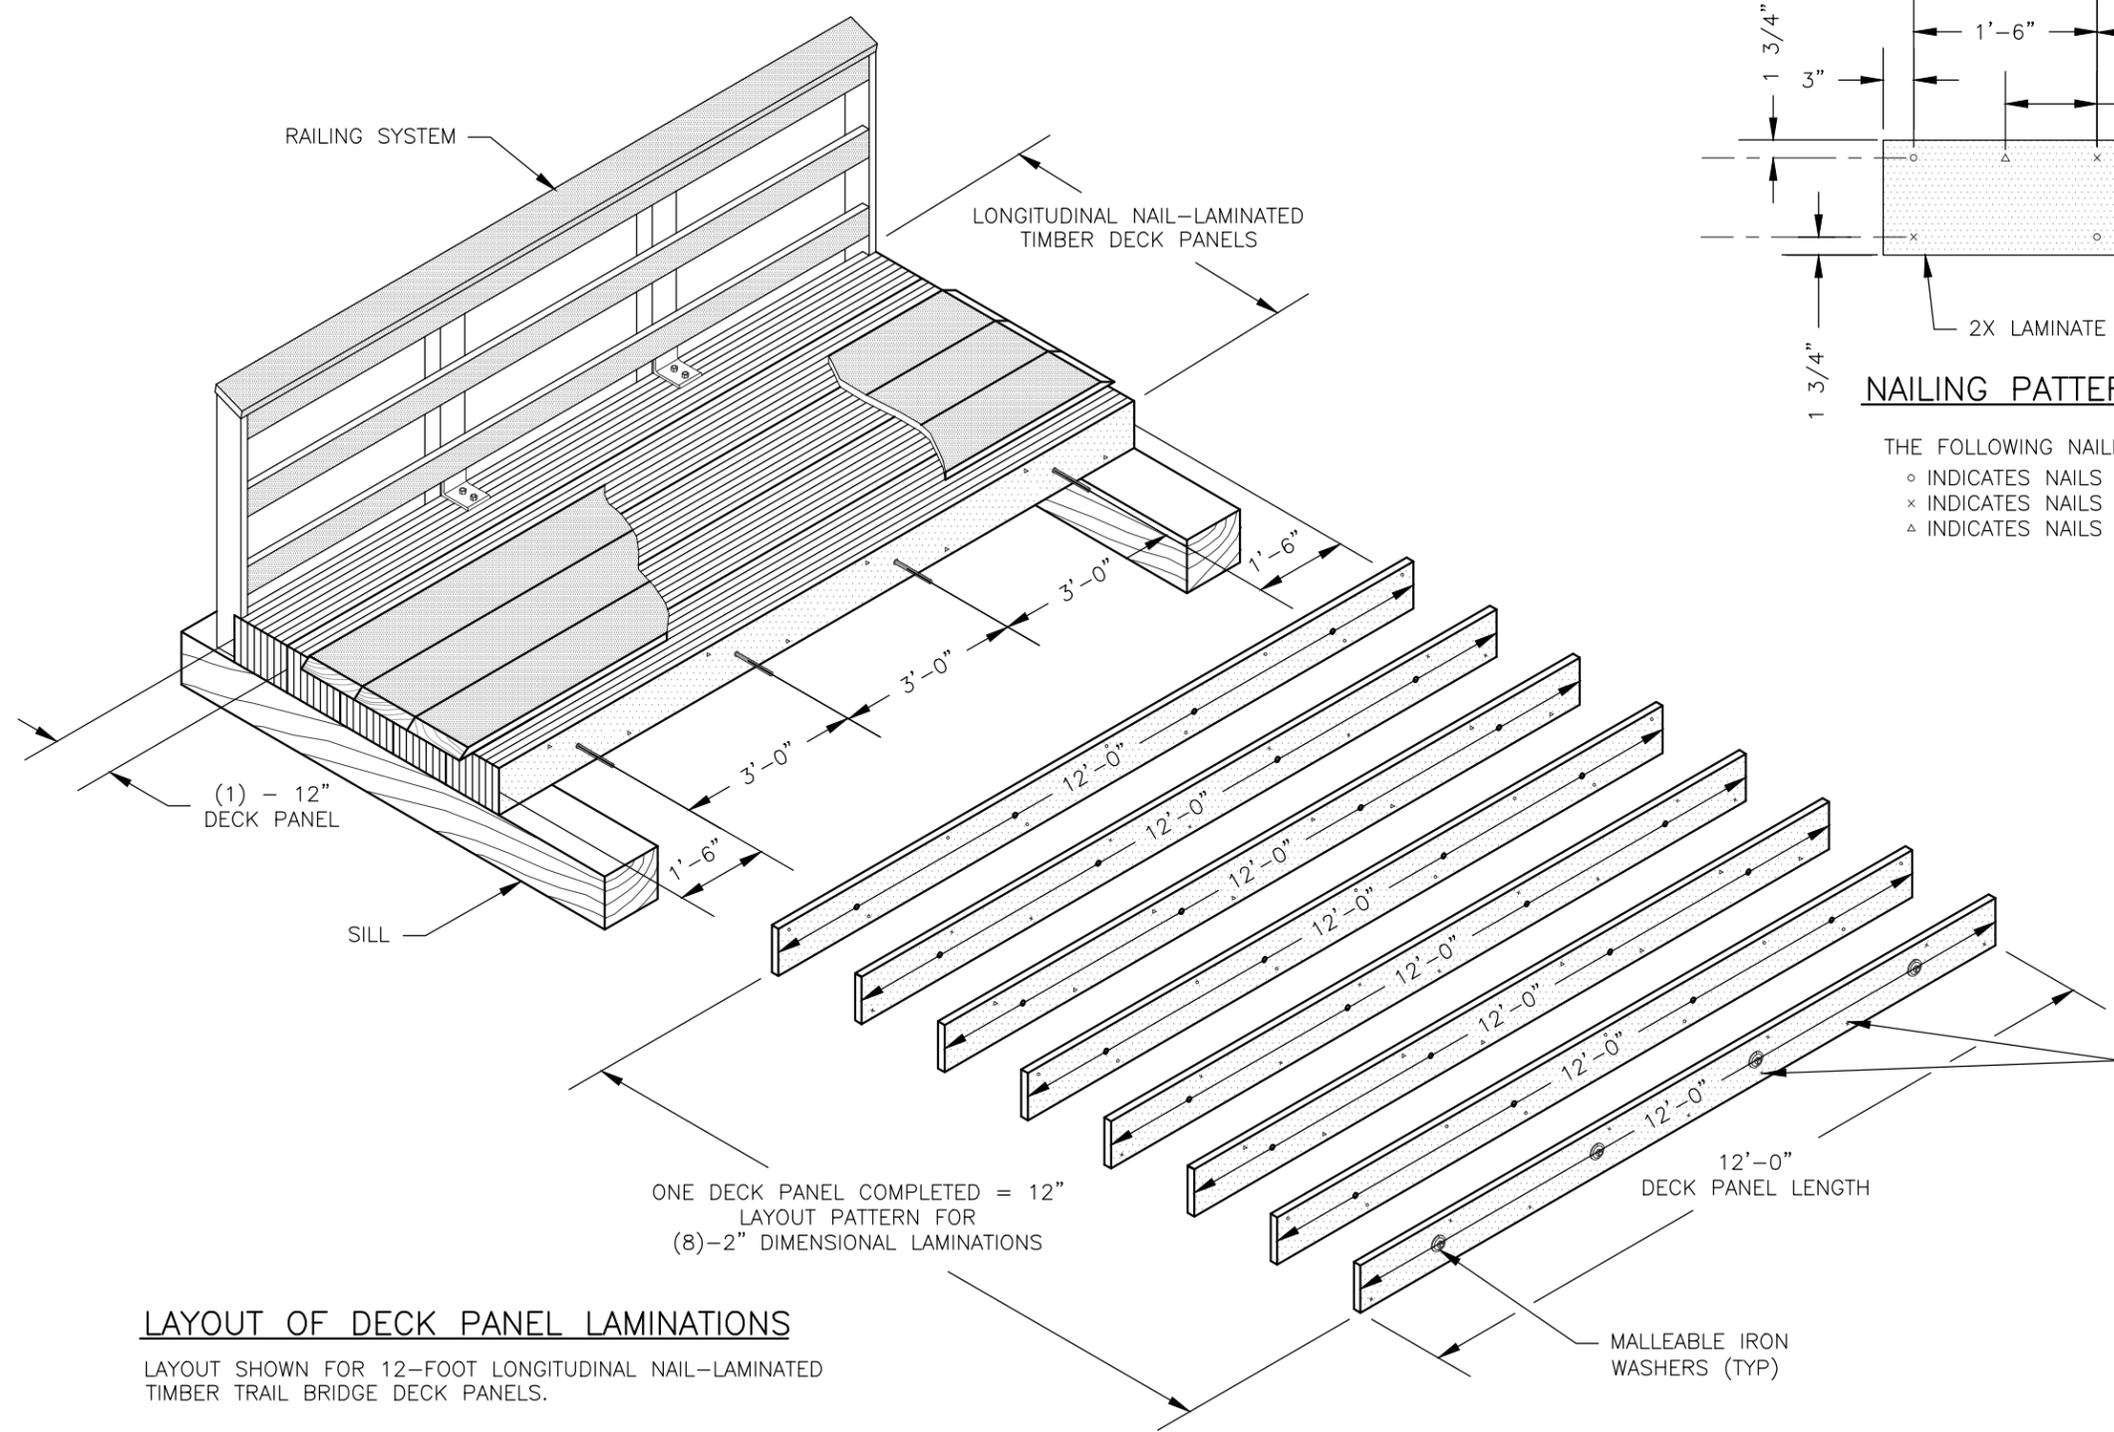

LAYOUT OF DECK PANEL LAMINATIONS

LAYOUT SHOWN FOR 12-FOOT LONGITUDINAL NAIL-LAMINATED TIMBER TRAIL BRIDGE DECK PANELS.
 BUTT JOINTS NOT ALLOWED