


THE FOLLOWING NAILING PATTERNS SHOULD BE FOLLOWED:
 ○ INDICATES NAILS IN FIRST LAMINATION
 × INDICATES NAILS IN SECOND LAMINATION
 △ INDICATES NAILS IN THIRD LAMINATION

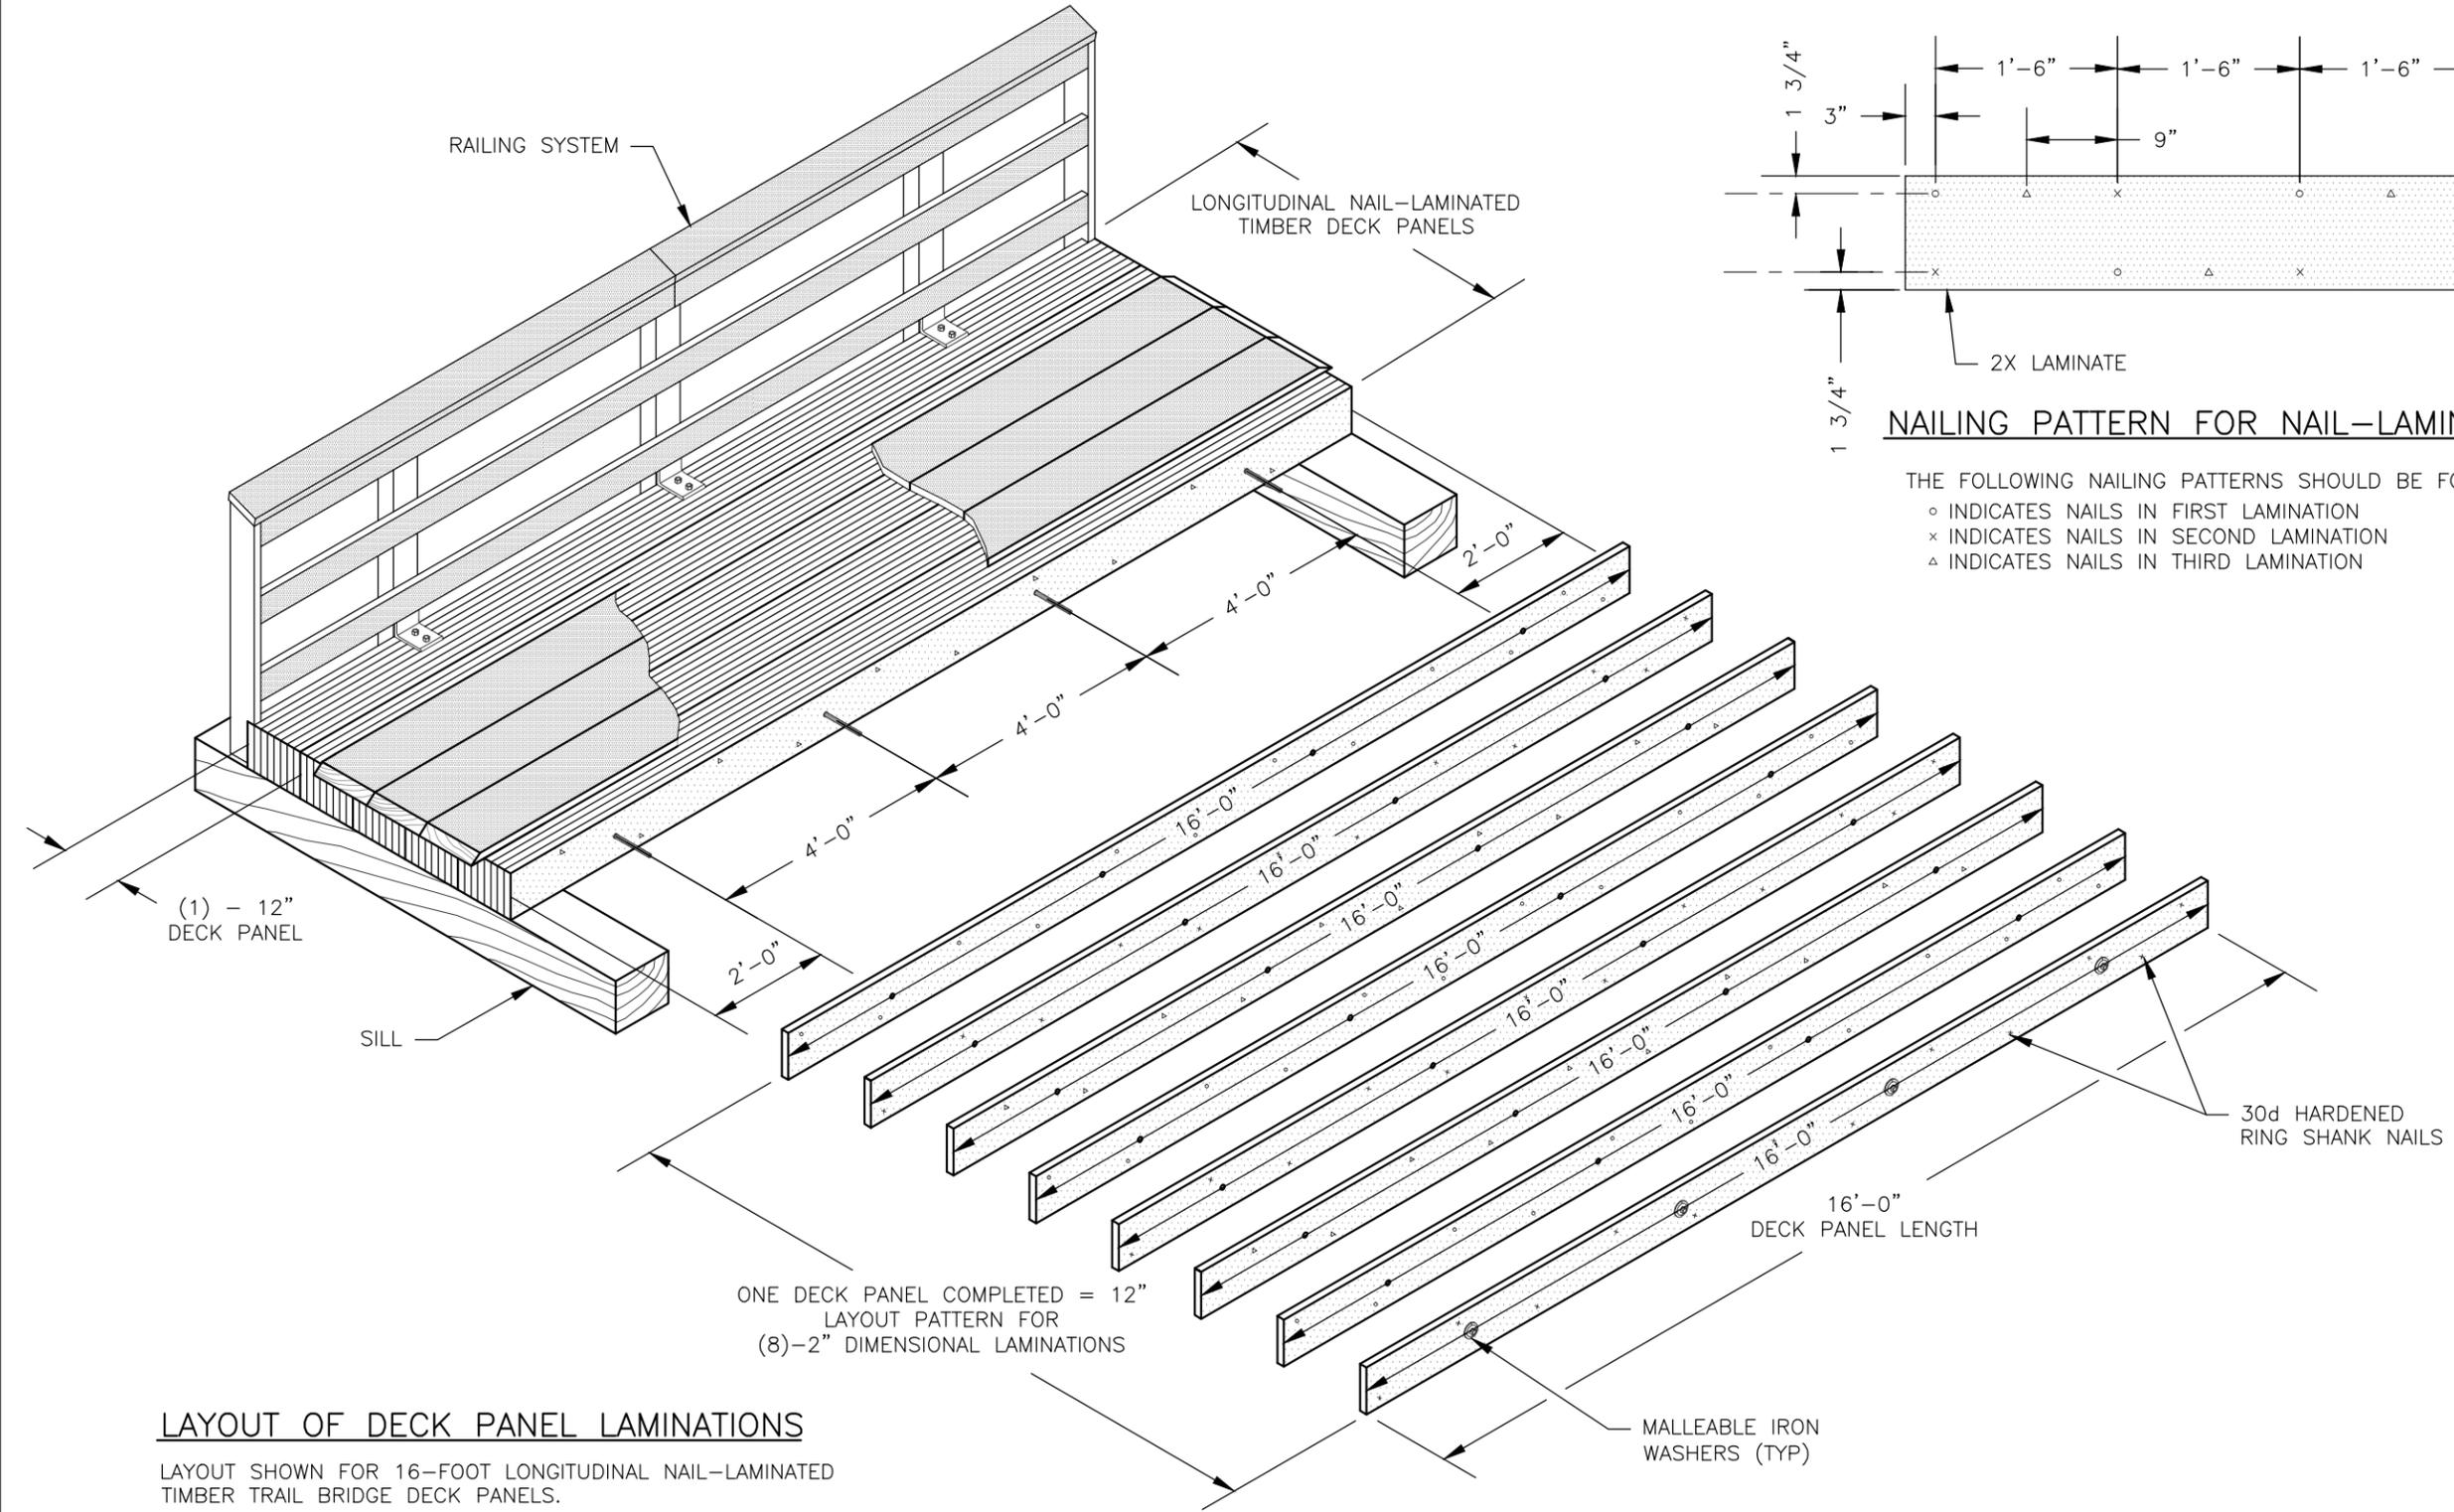

LAYOUT OF DECK PANEL LAMINATIONS
 LAYOUT SHOWN FOR 16-FOOT LONGITUDINAL NAIL-LAMINATED
 TIMBER TRAIL BRIDGE DECK PANELS.
 BUTT JOINTS NOT ALLOWED