


BOP
STA.

TRAIL NO.



U.S. DEPARTMENT OF AGRICULTURE
FOREST SERVICE
STANDARD TRAIL PLAN

PROJECT NAME & LOCATION

DRAWING NAME
LINE DIAGRAM

SECTION
900 -GENERAL

TYPICAL ID
LD1

REVISION DATE
XX/XX/XX

NO SCALE

DRAWING NO.
STD_900-05

SHEET
OF