


TYPICAL DITCH SECTIONS

TYPICAL ID	DITCH TYPE	GEOTEXTILE TYPE	DITCH DIMENSIONS (INCHES)					LINING MATERIAL		SPACING (FEET)	DITCH BLOCK MATERIAL	DITCH BLOCK		COMMENTS
			D	E	F	G	H	J	TYPE			LT	RT	
TDS-1										DL				




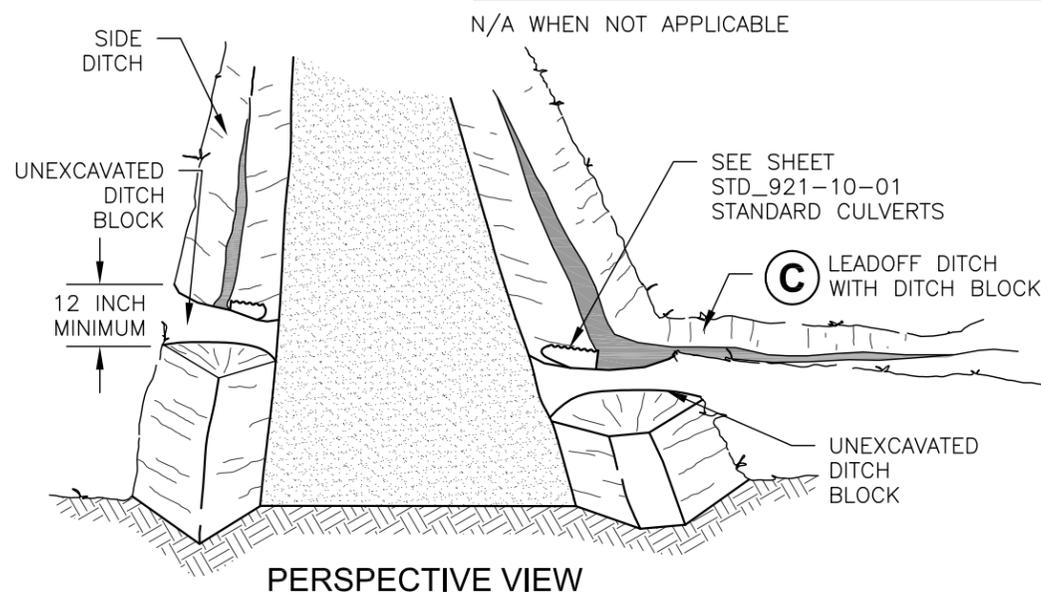


DITCH LINING OR CHECK DAM MATERIAL

TYPE	MATERIAL	GRADATION	COMMENTS
DL1	GRAVEL		
DL2	ROCK		
DL3			

LEAD OFF DITCH/ CHECK DAM SPACING

DRAINAGE GRADE	DRAINAGE SPACING (FEET)
<3	OCCASIONAL
3-7	60
8-12	30
>12	18

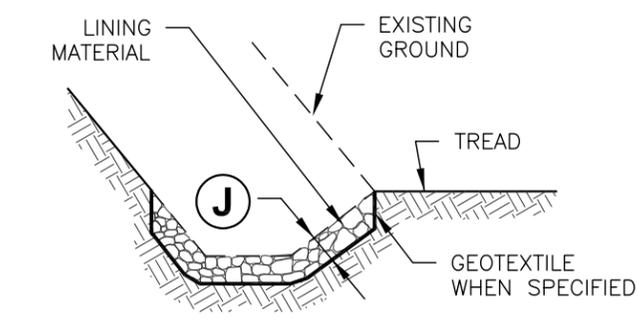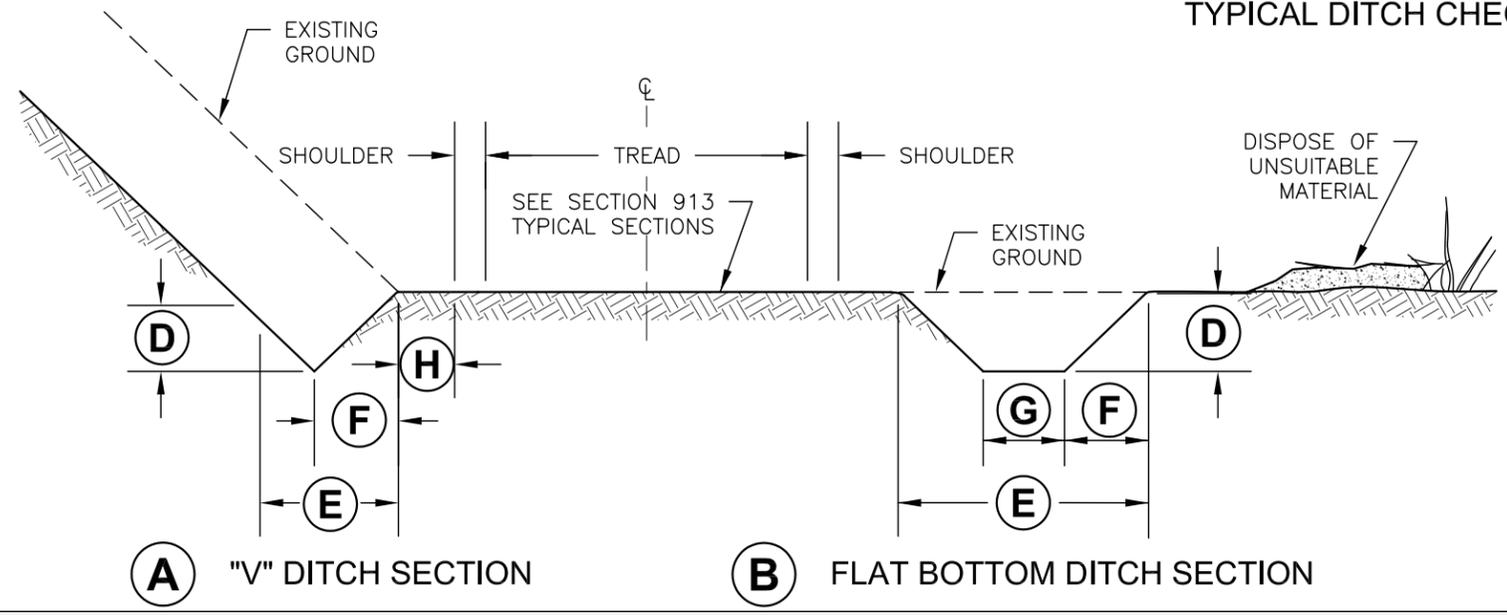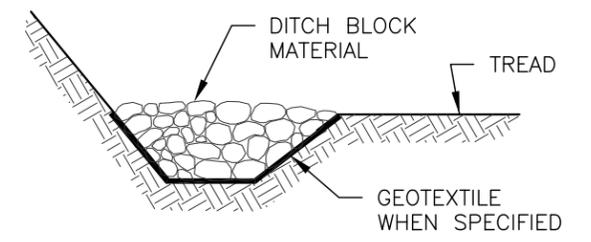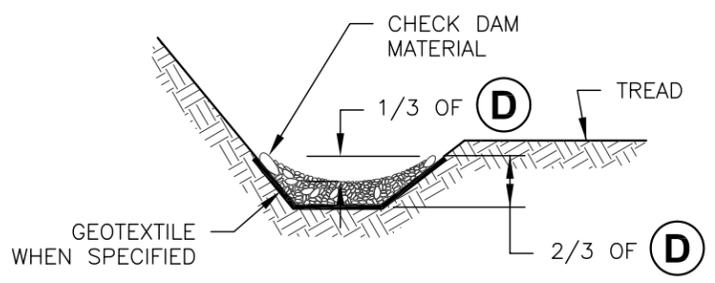

- NOTES:
- LEAD-OFF DITCHES SHALL UTILIZE AS MUCH NATURAL DRAINAGE AS POSSIBLE.
 - LEAD-OFF DITCH SHALL DRAIN TO DAYLIGHT.