



TYPE 2 CIRCULAR LANDING SWITCHBACK SECTIONS

TYPICAL ID	MINIMUM RADIUS	CURVE TREAD WIDTH	BARRIER TYPE	RETAINING WALL TYPE	CROSS DRAINS	COMMENTS
SW2-1						

N/A WHEN NOT SPECIFIED

NOTE:

RADIUS POINT AND CENTERLINE OF SWITCHBACK AS STAKED ON THE GROUND.

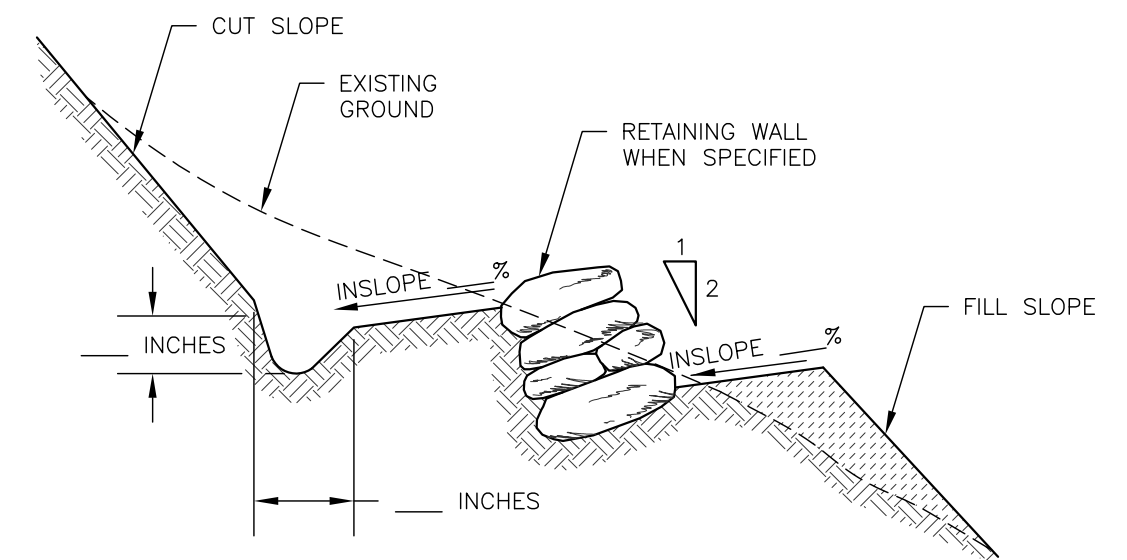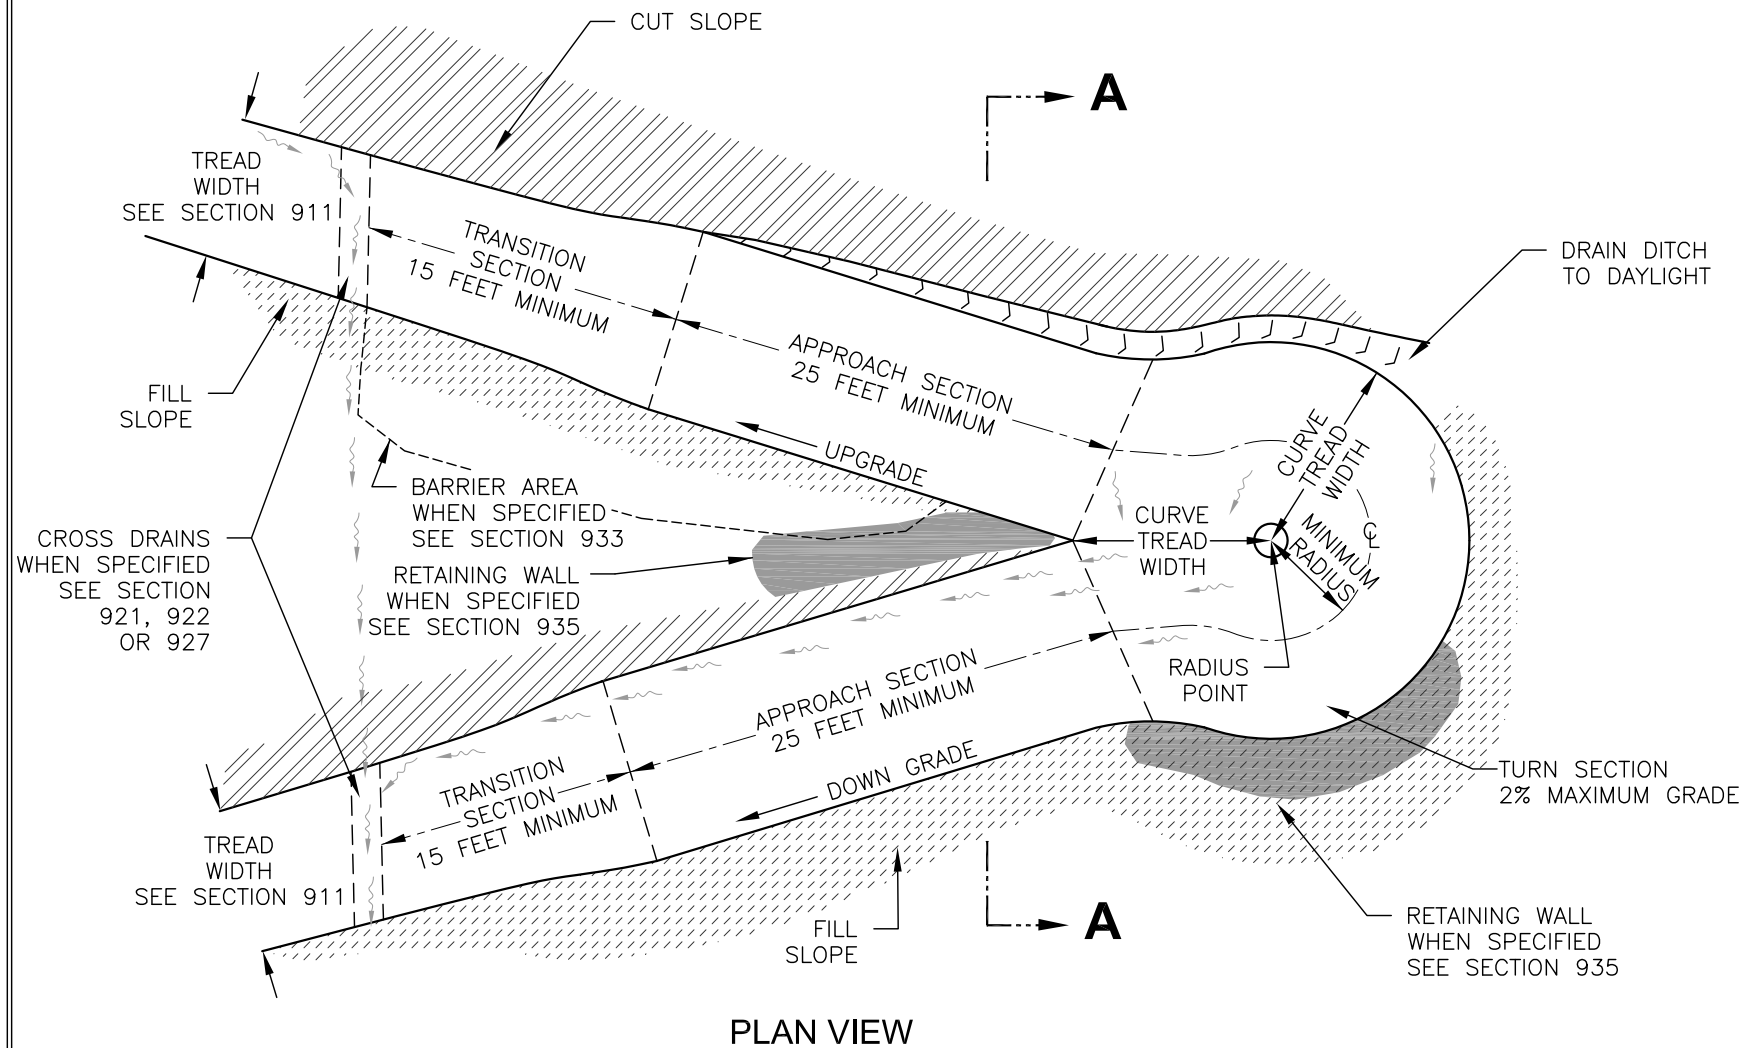

SECTION A-A