


POST AND RAIL FENCE


TYPICAL ID	FENCE		POST							RAIL				COMMENTS
	TYPE	HEIGHT	TYPE	SIZE	LENGTH (FEET)	SPACING (FEET)	EMBEDMENT DEPTH	PRESERV. TYPE	POST CONNECTION DETAIL	TYPE	SIZE	LENGTH (FEET)	PRESERV. TYPE	
PRF-1								P					P	

N/A WHEN NOT APPLICABLE

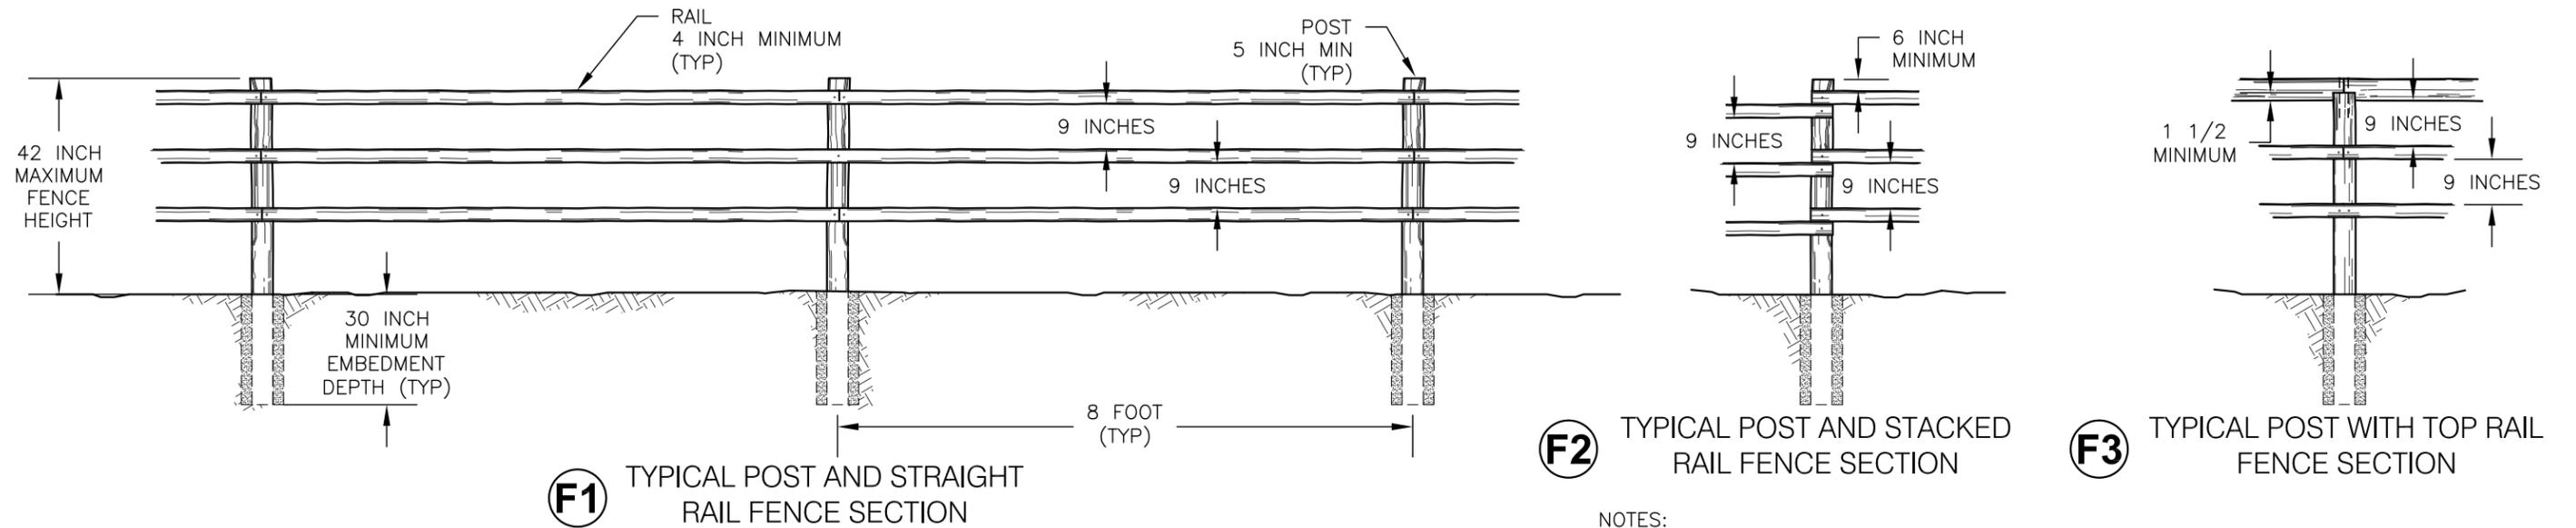

NOTES:

1. REFER TO THE PUBLICATION "FENCES" PREPARED BY THE MISSOULA TECHNOLOGY AND DEVELOPMENT CENTER FOR ADDITIONAL CONSTRUCTION DETAILS AND INSTALLATION PROCEDURES.
2. FENCE AND GATE LOCATIONS AS STAKED IN THE FIELD.
3. PRE-DRILL HOLES FOR FASTENERS TO PREVENT SPLITTING OF BRACING OR POSTS.
4. COMPACT AND BACKFILL POST HOLES IN 6 INCH LIFTS UNTIL NO VISUAL DISPLACEMENT.

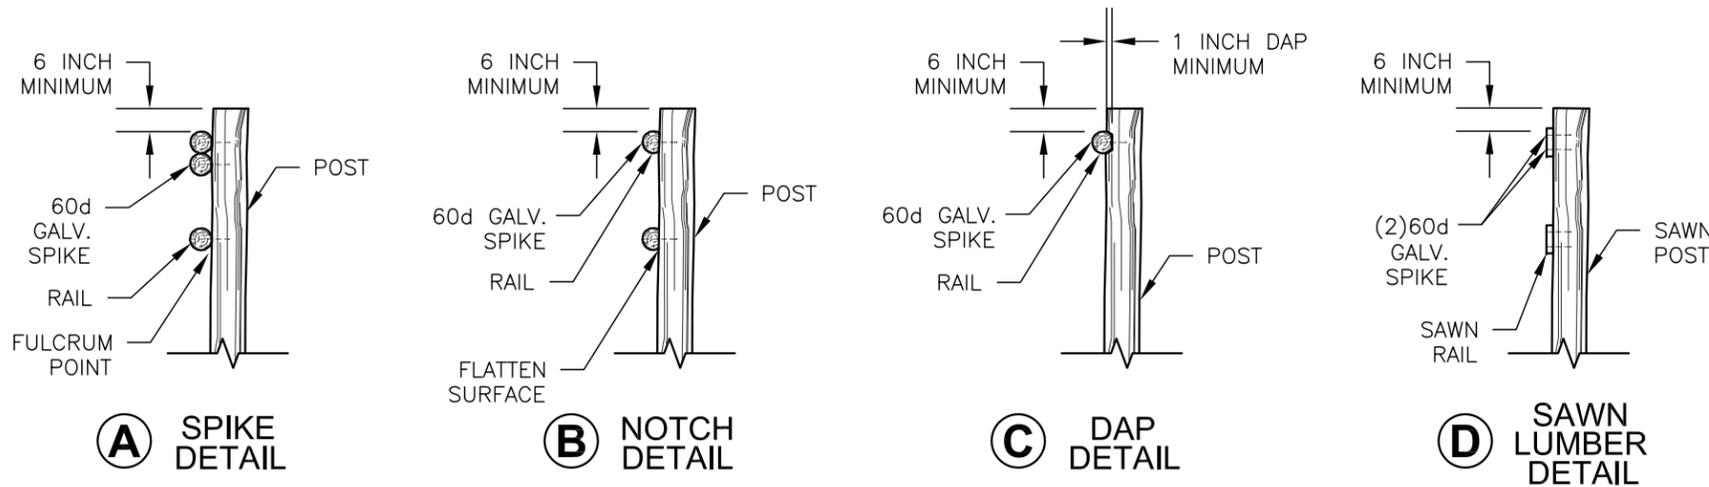

PRESERVATIVE TREATMENT - (REFER TO AWPA USE CATEGORY SYSTEM)			
PRESERVATIVE TYPE	TREATMENT TYPE	USE CATEGORY	COMMENTS
P1	WB	UC4A	
P2	WB	UC3B	
P3			

TREATMENT TYPE: WB = WATERBORNE, OT = OIL-BORNE

USE CATEGORY: UC3B = ABOVE GROUND - EXPOSED, UC4A = GROUND CONTACT - GENERAL USE, UC4B = GROUND CONTACT - HEAVY DUTY