

**IDAHO PANHANDLE NATIONAL FORESTS  
 PRIEST LAKE RANGER DISTRICT  
 2007 RECREATION RESIDENCE TYPICAL LOT GROUPINGS  
 MAP LEGEND**

**GROUP #1**



Tract	# Of Lots Represented	Lot Numbers
Outlet	4	4, 5, 6, 8
Osprey	8	2, 3, 5, 6, 10, 11, 12, 15
Neopit	6	11, 12, 13, 14, 15, 16
Ledgewood	3	399, 400, 410
Shoshone	18	578-588, 591-597
<b><u>TYPICAL LOT</u></b>		<i>#588 Shoshone</i>

**GROUP #2**



Tract	# Of Lots Represented	Lot Numbers
Neopit	9	17-25
<b><u>TYPICAL LOT</u></b>		<i>#21 Neopit</i>

**GROUP #3**



Tract	# Of Lots Represented	Lot Numbers
Neopit View	14	26-30, 32, 33, 37, 41-46
<b><u>TYPICAL LOT</u></b>		<i>#33 Neopit View</i>



	<b>GROUP #4</b>	
<b>Tract</b>	<b># Of Lots Represented</b>	<b>Lot Numbers</b>
Luby Bay	8	559-562, 565, 566A, B and C
<b><u>TYPICAL LOT</u></b>		<i>#562 Luby Bay</i>




	<b>GROUP #5</b>	
<b>Tract</b>	<b># Of Lots Represented</b>	<b>Lot Numbers</b>
Luby Bay	10	551, 551A, 552-554, 554A, 555-558
<b><u>TYPICAL LOT</u></b>		<i>#555 Luby Bay</i>



	<b>GROUP #6</b>	
<b>Tract</b>	<b># Of Lots Represented</b>	<b>Lot Numbers</b>
Promontory	12	524, 525, 525A, 526, 535A, 536, 536A, 538, 538A, 539, 540, 541
<b><u>TYPICAL LOT</u></b>		<i>#539 Promontory</i>



	<b>GROUP #7</b>	
<b>Tract</b>	<b># Of Lots Represented</b>	<b>Lot Numbers</b>
Fish Bay	4	385, 386, 387, 388
<b><u>TYPICAL LOT</u></b>		<i>#387 Fish Bay</i>

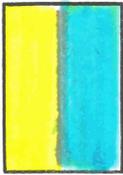

<b>GROUP #8</b>		
<b>Tract</b>	<b># Of Lots Represented</b>	<b>Lot Numbers</b>
Ledgewood	4	411, 412, 412A, 413
<b><u>TYPICAL LOT</u></b>		<i>#411 Ledgewood</i>



<b>GROUP #9</b>		
<b>Tract</b>	<b># Of Lots Represented</b>	<b>Lot Numbers</b>
Shoshone	4	599, 600, 601, 602
<b><u>TYPICAL LOT</u></b>		<i>#601 Shoshone</i>



<b>GROUP #10</b>		
<b>Tract</b>	<b># Of Lots Represented</b>	<b>Lot Numbers</b>
Osprey	3	4, 8, 9
<b><u>TYPICAL LOT</u></b>		<i>#8 Osprey</i>



<b>GROUP #11</b>		
<b>Tract</b>	<b># Of Lots Represented</b>	<b>Lot Numbers</b>
Neopit	1	10
Osprey	1	14
Shoshone	2	576, 577
<b><u>TYPICAL LOT</u></b>		<i>#10 Neopit</i>



<b>GROUP #12</b>		
<b>Tract</b>	<b># Of Lots Represented</b>	<b>Lot Numbers</b>
Neopit	8	1-8
Ledgewood	2	397, 398
<b><u>TYPICAL LOT</u></b>		<b><i>#4 Neopit</i></b>



SEC. 5 T69N R. 4  
SEC. 32 T60N R. 4

# OUTLET RESIDENCE TRACT

IDAHO PANHANDLE NAT'L FORESTS  
PRIEST LAKE RANGER DISTRICT (KANIKSU)

Section 32, T60N, R4W

CENTER LINE SEC. 32

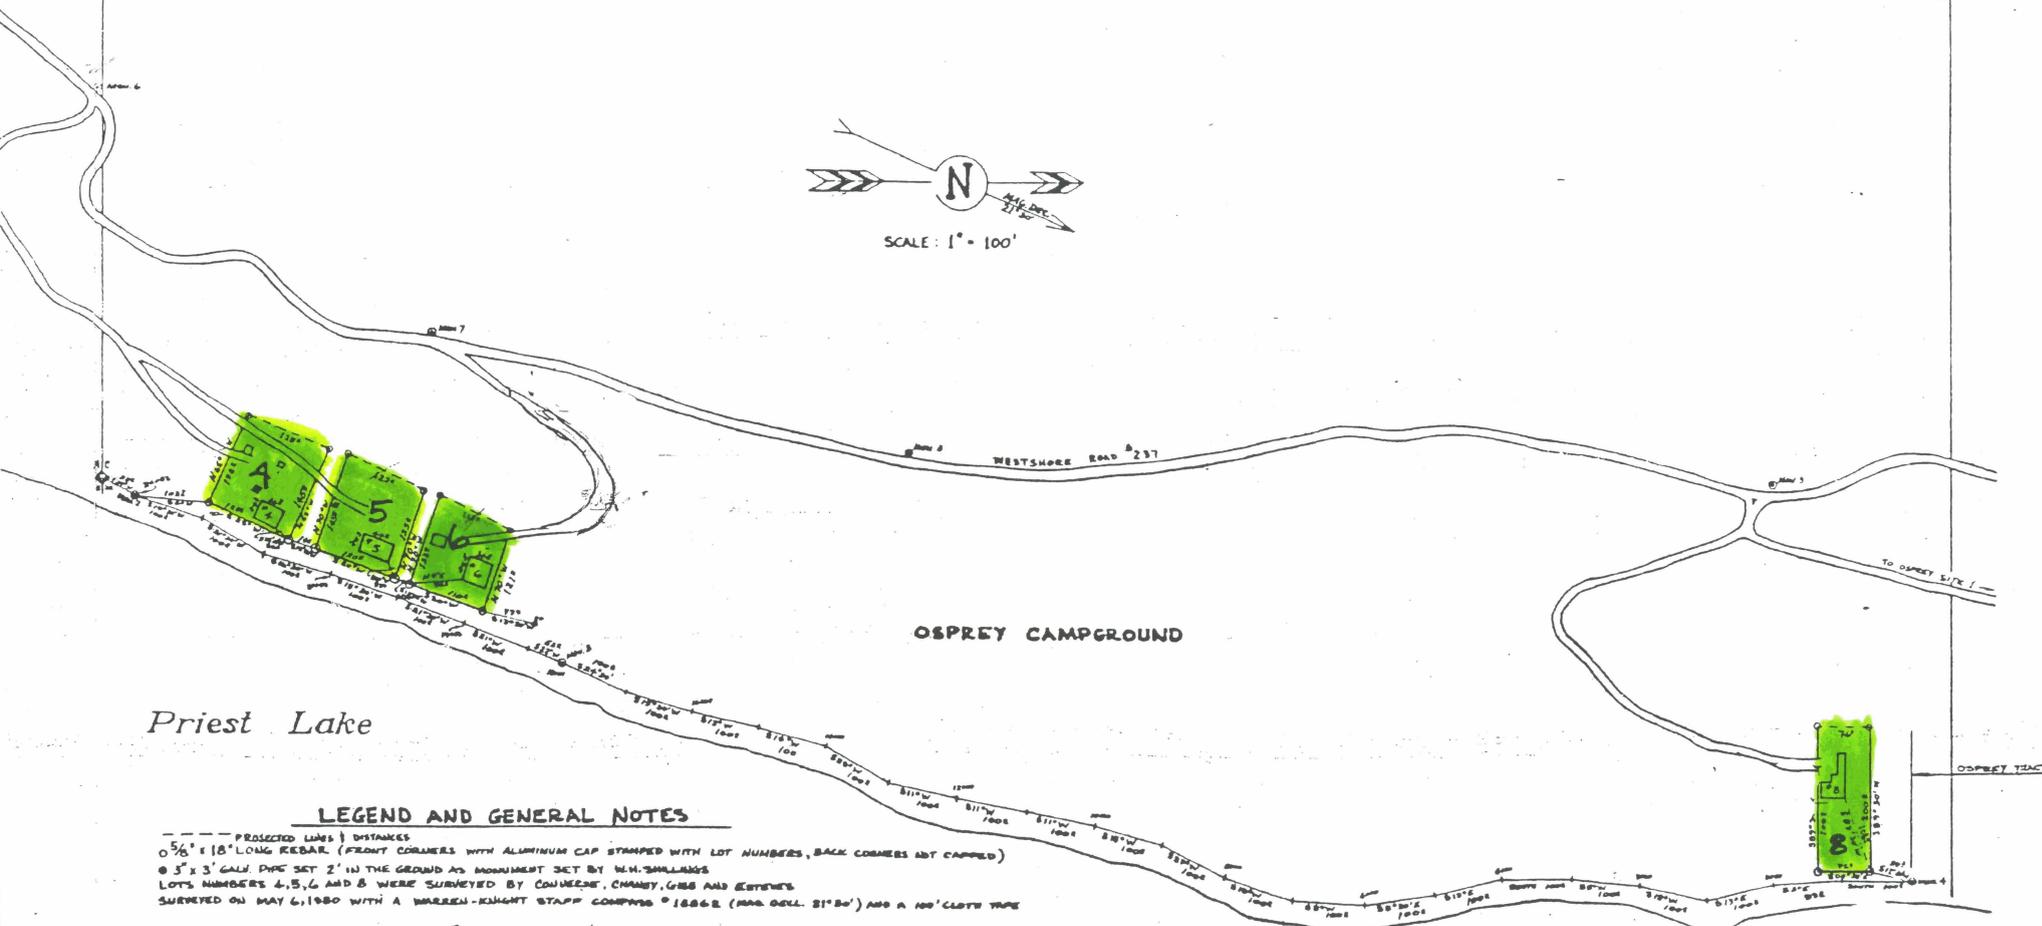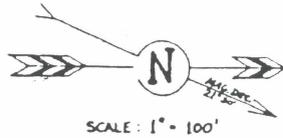

Priest Lake

### LEGEND AND GENERAL NOTES

--- PROSPECT LINES DISTANCES  
0 5/8" x 1/8" LONG REBAR (FRONT CORNERS WITH ALUMINUM CAP STAMPED WITH LOT NUMBERS, BACK CORNERS NOT CAPPED)  
0 3" x 3" GALV PIPE SET 2" IN THE GROUND AS MONUMENT SET BY W.H. STALLINGS  
LOTS NUMBERS 4, 5, 6 AND 8 WERE SURVEYED BY CONVEYER, CHANNY, GIBBS AND ESTEVES  
SURVEYED ON MAY 6, 1980 WITH A WALKER-KINGHAT STAFF COMPASS 0 18862 (MAG. DECL. 21° 00') AND A 100' CLOVE TAPE

THE LAKESHORE TRANSVERSE BETWEEN MONUMENT 4 AND MONUMENT 8 WAS SURVEYED ON JANUARY 23, 1985,  
WITH A STANDARD COMPASS (MAG. DECL. 22° 40') AND A 100' STEEL CHAIN, BY W.H. STALLINGS TECHNICIAN (CR)

MARKISH EDGE OF CLOSURE IN PRIMARY CORNER - 1/1980

PLATTED BY: JOSEPH L. ESTEVES MAY 27, 1980


RECOMMENDED BY: Raymond R. [Signature]  
DISTRICT RANGER (ACTING)  
REVIEWED BY: [Signature]  
REVIEWED BY: [Signature]  
APPROVED BY: [Signature]  
FOREST SUPERVISOR

# OSPREY RESIDENCE TRACT

IDAHO PANHANDLE NAT'L FORESTS

PIEST LAKE RANGER DISTRICT (KAMIKSU)

SEC. 29 & 32, T60N, R4W, B.M.

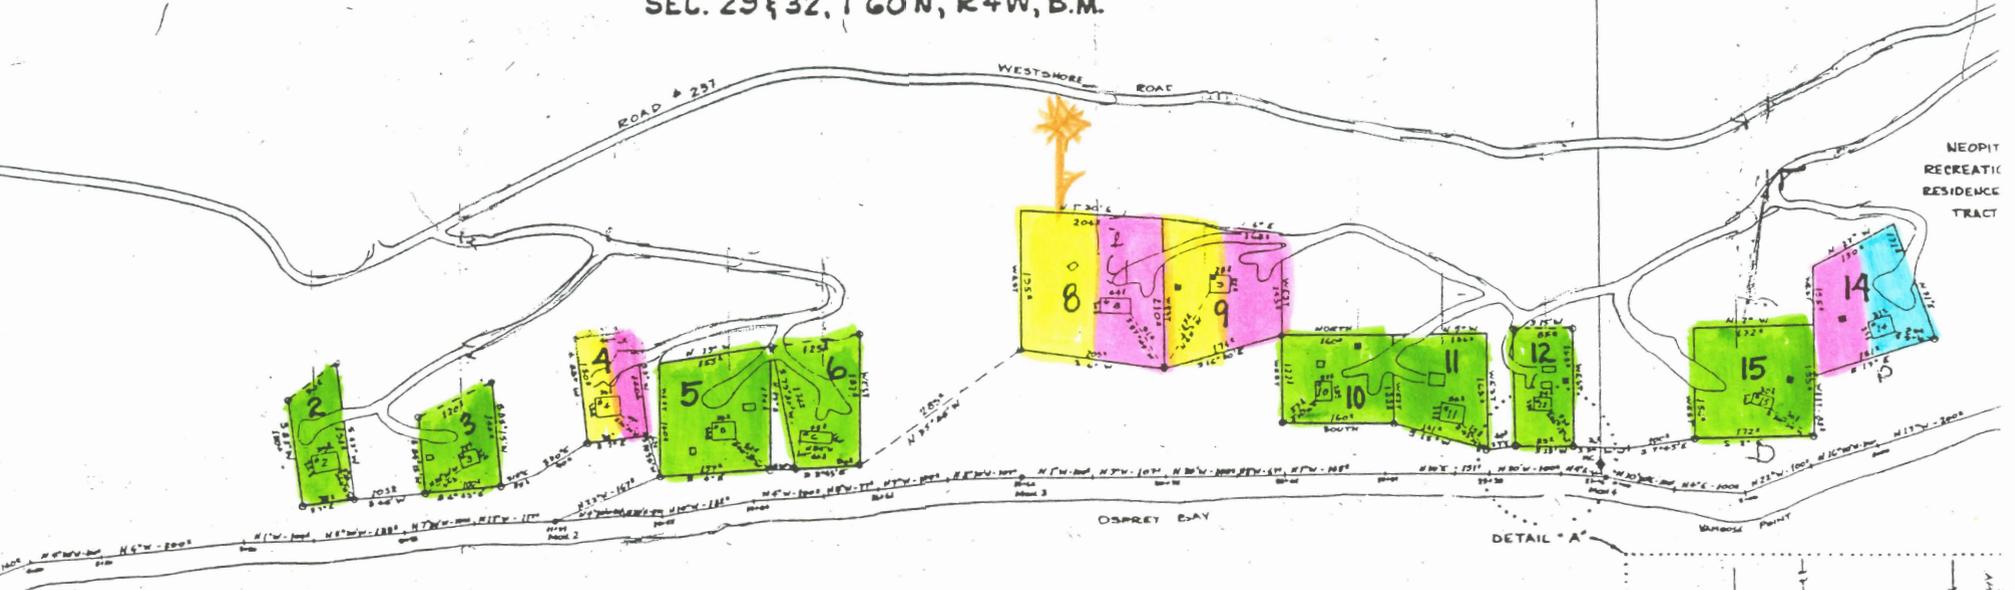

Priest Lake


## LEGEND AND GENERAL NOTES

- 0 5/8" x 18 LONG REBAR (FRONT CORNERS WITH ALUMINUM CAP STAMPED WITH LOT NUMBERS, BACK CORNERS NOT CAPPED)
- 0 GAL. PIPE 2 IN. X 3 FT. SET 2 FT. IN THE GROUND AS MONUMENT SET BY W.H. SHILLING'S SURVEY
- EXISTING TRANSPORTATION ROAD
- PROJECTED LINES & OR DISTANCES
- LOTS WERE SURVEYED BY: CONVERSE, CHANEY, GIBBS & ESTEVES - ON MAY 6, 1980 - WITH A WARREN-KNIGHT STAFF COMPASS  $\phi$  18862 WITH  $21^{\circ}30'$  MAG. DECL. AND A 100 FT. CLOTH TAPE


THE LAKSHOER TRAVERSE BETWEEN OUTLET MONUMENT #4 AND OSPREY MONUMENT #4 WAS SURVEYED JANUARY 23, 1934 - JANUARY 17, 1935 WITH A STANDARD COMPASS (MAG. DECL.  $22^{\circ}40'$ ) AND A 100 FT. STEEL CHAIN - BY W.H. SHILLING, TETONIAN (L.P.)

MAXIMUM ERROR OF CLOSURE IN PRIMARY CONTROL - 4/100

PLATED BY: JOSEPH L. ESTEVES JUNE 1, 1980

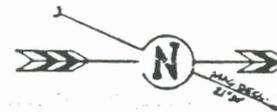

SCALE: 1" = 100'

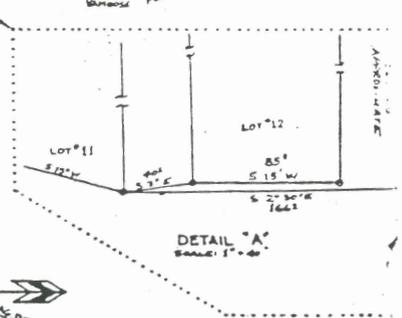

RECOMMENDED BY: *Joseph L. Esteves*  
DISTRICT RANGER (ACTING)

REVIEWED BY: *John A. Smith*  
SPECIAL AGENT

REVIEWED BY: *Joseph L. Esteves*  
SPECIAL AGENT

# NEOPT RESIDENCE TRACT

IDAHO PANHANDLE NAT'L FORESTS

PRIEST LAKE RANGER DISTRICT (KAMIKSU)



## LEGEND & GENERAL NOTES


- 3/8" x 18" LONG REBAR (FRONT CORNERS WITH ALUMINUM CAP STAMPED WITH LOT NUMBER, BACK CORNERS NOT CAP'ED)
  - ⊙ 2" x 3" GALV. PIPE SET 2' IN THE GROUND AS MONUMENT SET BY W.H. SHILLINGS SURVEY
  - EXISTING TRANSPORTATION ROAD
  - - - PROJECTED LINES & DISTANCES
- LOTS 1, 2, 3, 4, 5, 6, 7, 8, 10, 11, 12, 13, 14, 15 & 16 WHERE SURVEYED BY CONVERSE, CHANEY, GIBBS & ESTEVES - ON APRIL 30, 1980 & MAY 6, 1980 - WITH A WARREN-KOHNT STAFF COMPASS #18862 WITH 21'30" MAG. DECL. AND A 100' CLOTH TAPE
- LOTS 17, 18, 19, 20, 21, 22, 23, 24 & 25; ALSO THE LAKESHORE TRANSVERSE BETWEEN COPLEY MONUMENT #3 AND NEOPT MONUMENT #4 WHERE SURVEYED MARCH 1, 1935 WITH A STANDARD COMPASS (MAG. DECL. 22'46") AND A 100' STEEL TAPE - BY W.H. SHILLINGS, TECHNICIAN (S.P.)

MAXIMUM ERROR OF CLOSURE IN PRIMARY CONTROL - 1/180

PLATTED BY: JOSEPH L. ESTEVES June 7, 1980

Priest Lake

RECOMMENDED BY: [Signature]  
 DIS  
 REVIEWED BY: [Signature]  
 REVIEWED BY: [Signature]  
 APPROVED BY: [Signature]

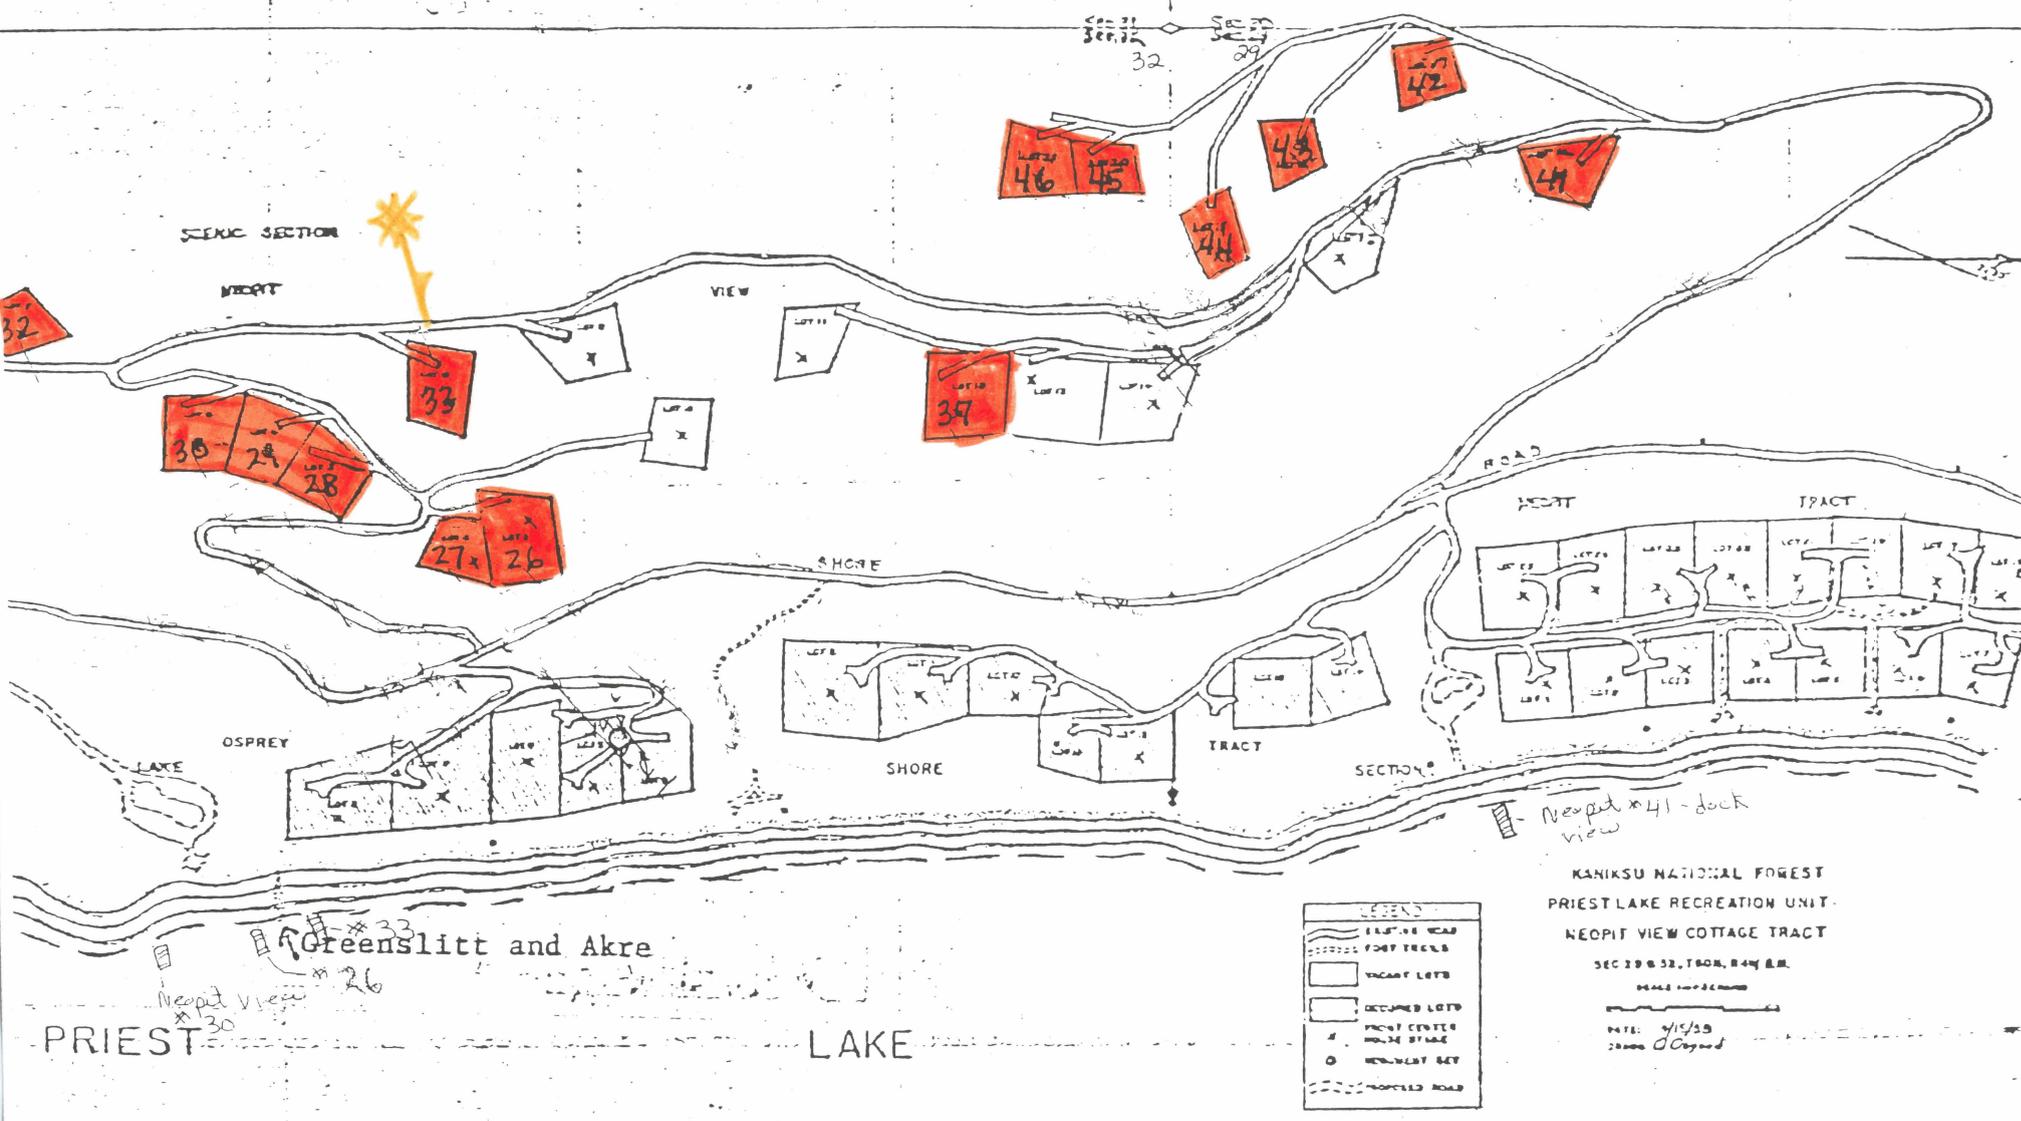

LEGEND	
	EXISTING ROAD
	FOOT TRAILS
	VACANT LOTS
	OCCUPIED LOTS
	TRACT CENTER
	HOUSE STAGE
	WELLHEAD SET
	PROPOSED ROAD

KANIKSU NATIONAL FOREST  
 PRIEST LAKE RECREATION UNIT  
 NEOPT VIEW COTTAGE TRACT  
 SEC 29 & 32, T60N, R44W E.M.  
 SCALE 1"=250' APPROX  
 DATE: 4/15/55  
 DRAWN: J. Coyne

Neopit View T60N, R44W





# LUBY BAY RESIDENCE TRACT

AMNHANLE NAT'L FORESTS

PRIEST LAKE RANGER DISTRICT (KANIKSU)

SEC. 13 & 24, T60N, R5W, B.M.

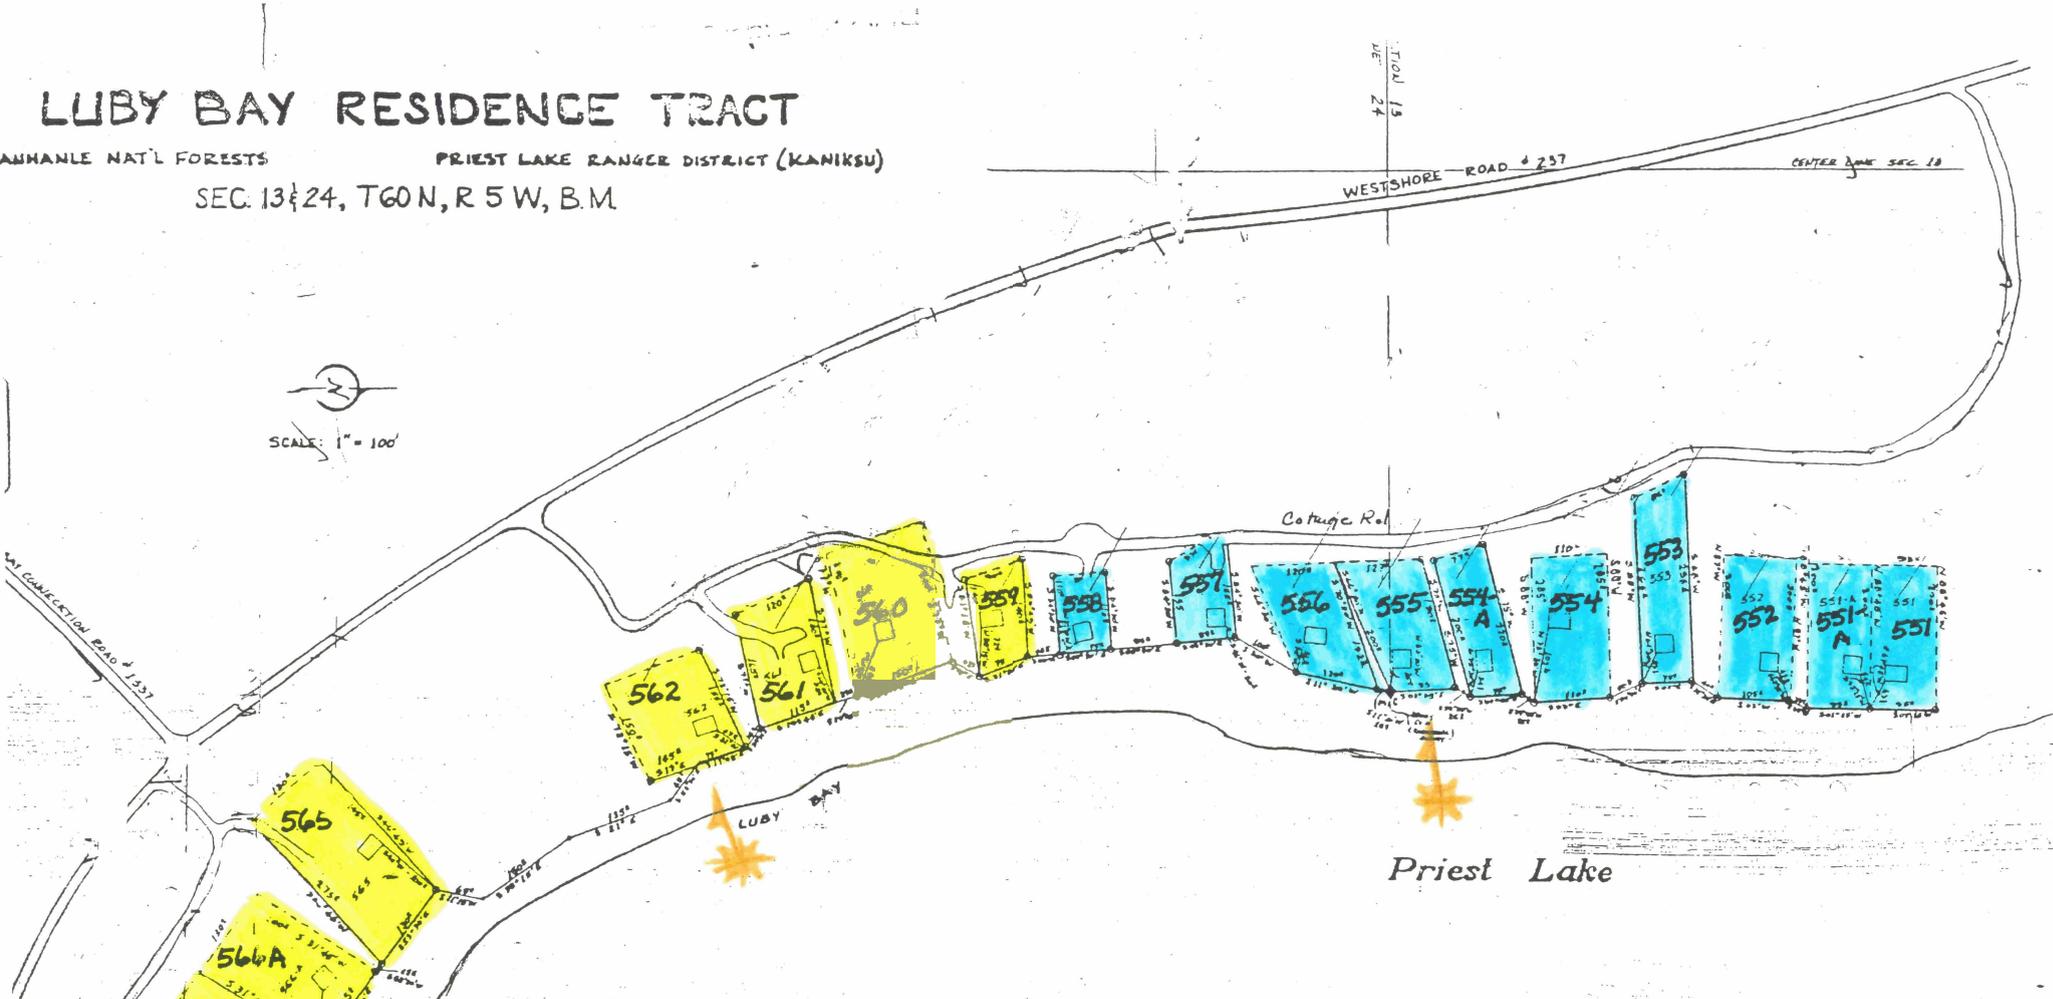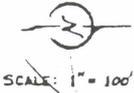

## LEGEND & GENERAL NOTES

0 3/8" x 18" LONG CORNER (FRONT CORNERS WITH ALUMINUM CAP STAMPED WITH LOT NUMBERS, BACK CORNERS NOT RAPPED)

— EXISTING TRANSPORTATION ROAD

--- PROJECTED LINES & OR BEARINGS

SURVEYED BY CONVERSE, CHANEY, GIBBS & ESTEVES - IN APRIL 1980 - WITH A WARREN - KNIGHT STAFF COMPASS #18862 WITH 0° MAG. DECL. AND A 100' CLOTH TAPE  
 MAXIMUM ERROR OF CLOSURE IN PRIMARY CONTROL - 1/800

PLATED BY: JOSEPH L. ESTEVES JUNE 12, 1980

RECOMMENDED BY

REVIEWED BY

REVIEWED BY

APPROVED BY

# PROMONTORY RESIDENCE TRACT

UNHADDLE NAT'L FORESTS

PRIEST LAKE RANGER DISTRICT (KANIKSU)

SEC. 13 T 60N R 5W B.M.

GOVT LOT 3

GOVT. LOT 2

GOVT. LOT 1

WESTSHORE ROAD #237

Priest Lake

PROMONTORY BAY



SCALE: 1" = 100'

## LEGEND & GENERAL NOTES

0 3/8" x 1 1/8" LONG BISHOP (FRONT CORNERS WITH ALUMINUM CAP STAMPED WITH LOT NUMBERS, BACK CORNERS NOT CAPPED)

— EXISTING TRANSPORTATION ROAD

- - - - - PROJECTED LINES & OR DISTANCES

SURVEYED BY CONNORS, CHANEY, GIBBS & ESTERAS - IN APRIL - MAY 1980 - WITH A WARREN-KAMM STAFF COMPASS  
#18062 WITH 0° MAG. DECL. AND A 100' CLOTH TAPE  
MAXIMUM ERROR OF CLOSURE IN PRIMARY CONTROL - 1/350


PLATED BY: JOSEPH L. ESTERAS June 14, 1980

RECOMMENDED BY

DISTRICT RANGER

REVIEWED BY


PROMONTORY  
POINT

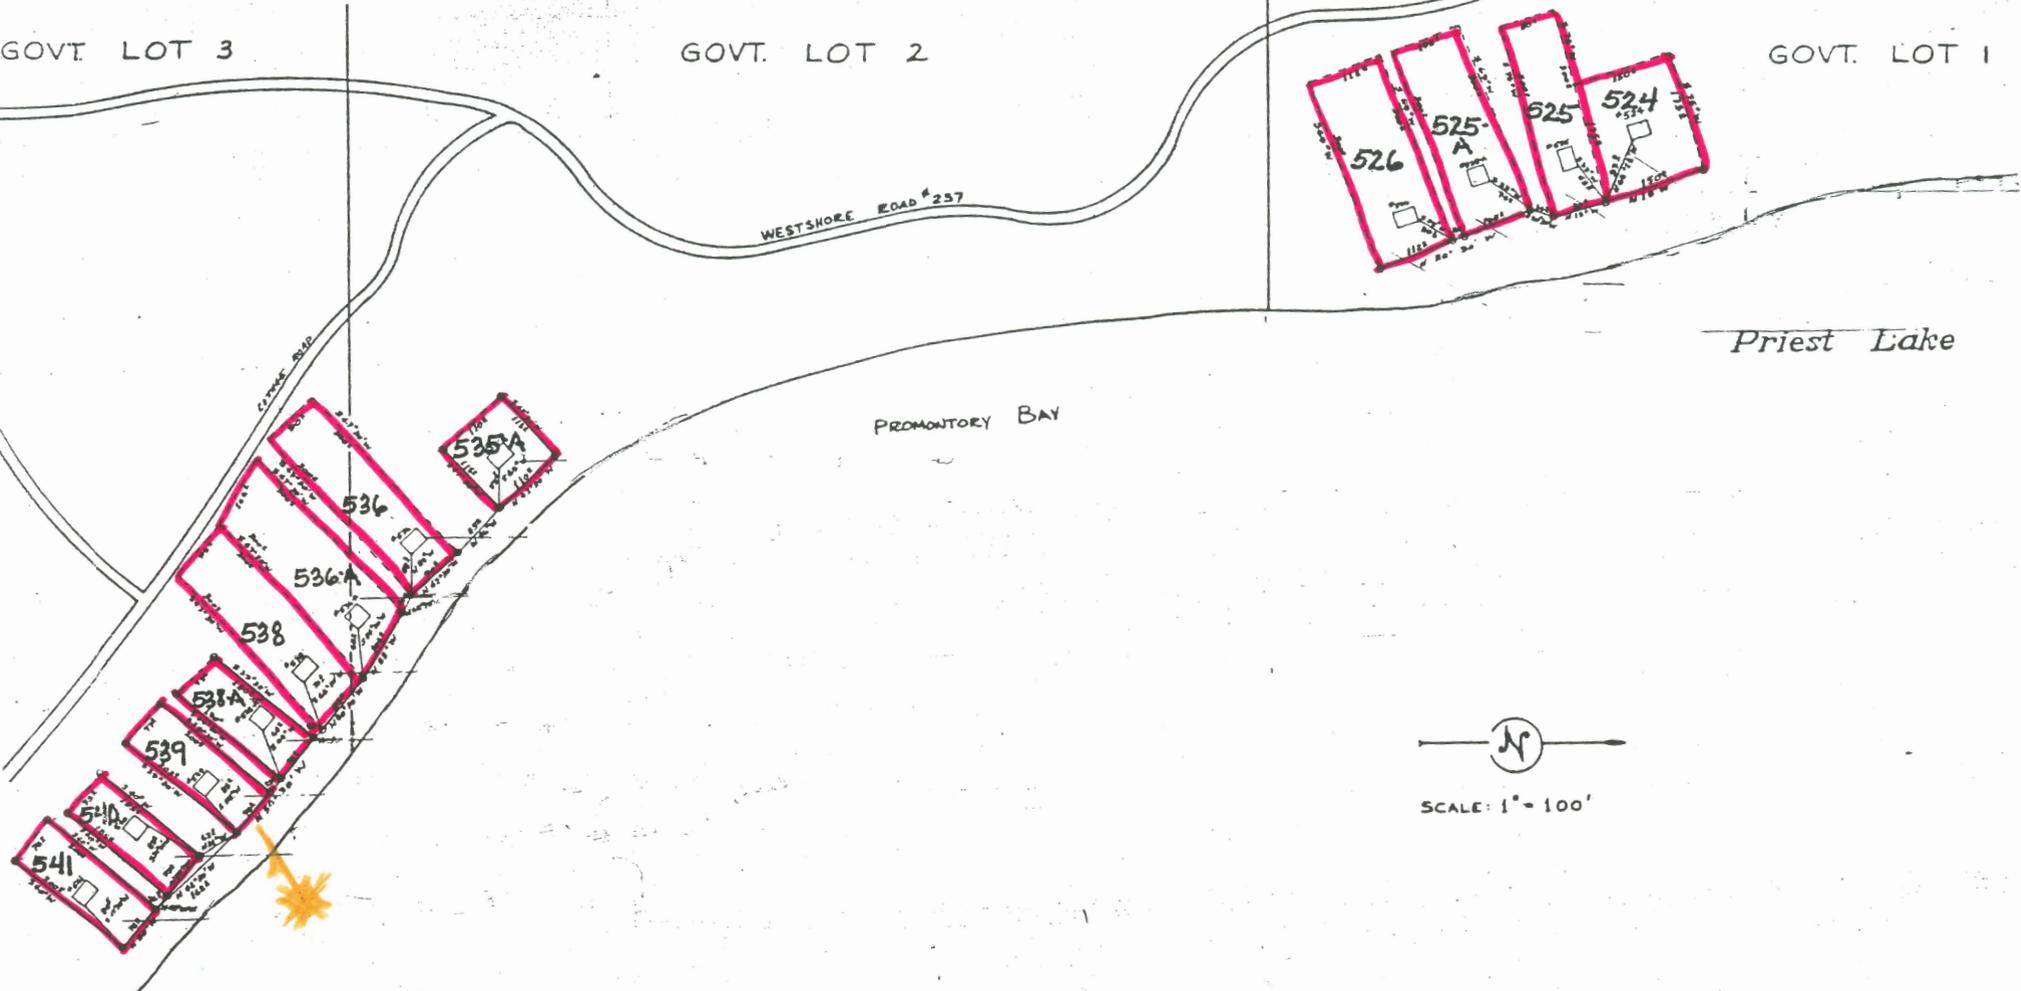

Sec. 19

1/4 CORNER

Sec. 20

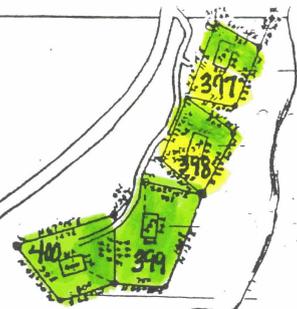

LEDGEWOOD PICNIC AREA

LEDGE POINT

LEDGEWOOD BAY

LAKE

# LEDGEWOOD BAY RESIDENCE TRACT

IDAHO PANHANDLE NATIONAL FORESTS (KANIKSU)  
PRIEST LAKE RANGER DISTRICT

### LEGEND

- COPPERFIELD "B" - 18" LONG STAPLED WITH LOT MARKER
- 5/8" BIRCH - 18" LONG (BENTY CORNER WITH ALIGNMENT OF STAPLES WITH LOT MARKER. BENTY CORNERS NOT CAPTURED)
- 3/8" 40' BIRCH - 21" LONG
- 1/2" BIRCH
- 1/2" IRON PIPE
- ROAD
- SCALE: 1" = 100'
- - - PROPOSED LINES


PRIEST

WOOD POINT


### GENERAL NOTES

LOTS 410, 411, 412, 412-A AND 413  
 SURVEYED BY: CONVERSE, CHANEY, GIBBS AND ESTEVES  
 SURVEYED ON: APRIL 21, 1980  
 SURVEYED WITH: WARREN-KNIGHT STAFF COMPASS  
 & 18862 AND 100' CLOTH TAPE

LOTS 397, 398, 399 AND 400  
 SURVEYED BY: FULKERSON, STOCKMAN AND WRANTI  
 SURVEYED ON: SEPTEMBER 19, 1978  
 SURVEYED WITH: WARREN-KNIGHT STAFF COMPASS  
 AND 200' FIBERGLASS TAPE

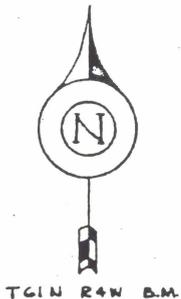

TGIN R4W B.M.

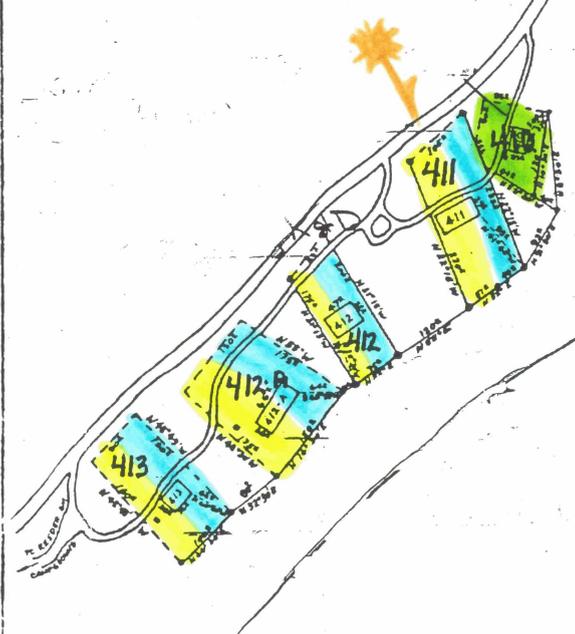


RECOMMENDED BY: *Paul D. Knight*  
 DISTRICT RANGER (ACTING)

REVIEWED BY: *John H. ...*  
 REGIONAL STAFF SUPERVISOR

REVIEWED BY: *...*  
 DISTRICT RANGER

APPROVED BY: *...*  
 FOREST SUPERVISOR

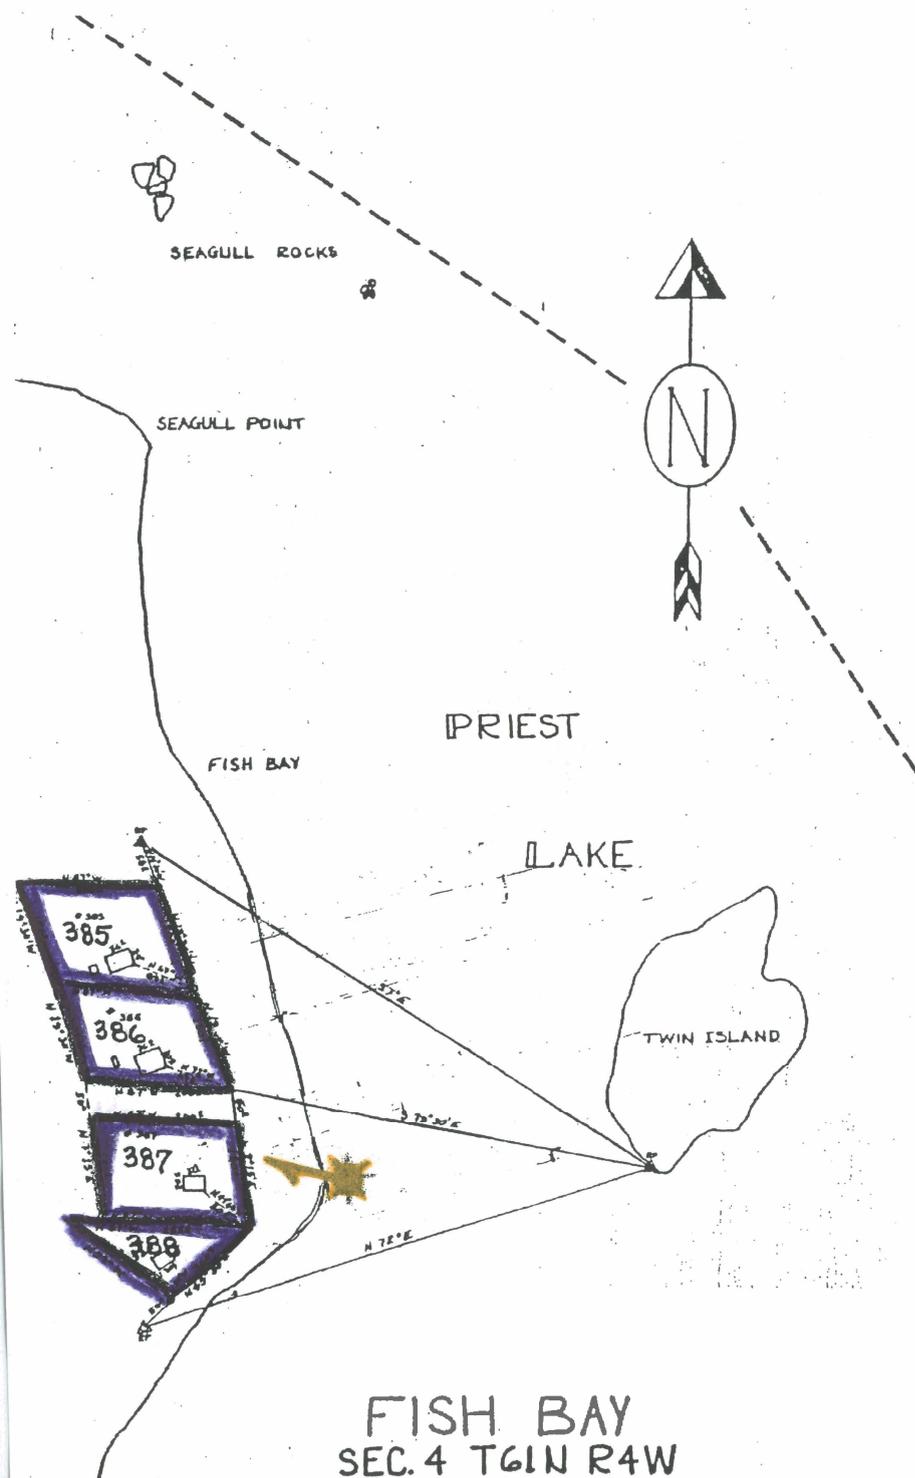

GENERAL NOTES

SURVEYED BY: CONVERSE, CHANEY, GIBBS, ESTEVES AND KNORR

SURVEYED ON: MAY 8, 1980

SURVEYED WITH: WARREN-KNIGHT STAFF COMPASS #18862 WITH 21°30' MAG. DECL. AND A 100' CLOTH TAPE

PLATTED BY: JOSEPH L. ESTEVES  
MAY 17, 1980

MAXIMUM ERROR OF CLOSURE IN PRIMARY CONTROL - 1 IN 38