

RIGHT-OF-WAY EXHIBIT A

ROAD #6424, ROAD #6372 AND TRAIL #342 SITUATED IN SECTION 30, T.14N., R.5E., PRINCIPAL MERIDIAN, MONTANA

SUMMARY OF R-D-W ACRES	
SEGMENT 1	0.67 ACRES
CENTERLINE LENGTH = 447.4 FT.	
SEGMENT 2	5.38 ACRES
CENTERLINE LENGTH = 3552.7 FT.	
SEGMENT 3	1.42 ACRES
CENTERLINE LENGTH = 940.1 FT.	
SEGMENT 4	2.35 ACRES
CENTERLINE LENGTH = 1556.2 FT.	
SEGMENT 5	0.50 ACRES
CENTERLINE LENGTH = 328.8 FT.	
SEGMENT 6	0.40 ACRES
CENTERLINE LENGTH = 440.3 FT.	
SEGMENT 7	1.38 ACRES
CENTERLINE LENGTH = 1505.8 FT.	

PURPOSE OF SURVEY

- A SURVEY AND EXHIBIT DONE TO DEPICT:
- 1) A RESERVATION BY THE USA & IT'S ASSIGNS FOR A 66 FOOT WIDE EASEMENT FOR ROAD 6424 ACROSS LOT 18 (Segment 1); AND
 - 2) A 66 FOOT WIDE EASEMENT GRANTED BY ZEHNTNER BROTHERS LLC TO THE USA & IT'S ASSIGNS FOR A PORTION OF ROAD 6424 AND ROAD 6372 ACROSS HES 668 (Segment 2 & Segment 3) AND A PORTION OF ROAD 6372 ACROSS LOT 2 (Segment 5); AND
 - 3) A 66 FOOT WIDE FLPMA FOREST ROAD EASEMENT GRANTED BY THE USA TO ZEHNTNER BROTHERS LLC FOR ROAD 6372 ACROSS LOT 14 (Segment 4); AND
 - 4) A 40 FOOT WIDE FLPMA FOREST ROAD EASEMENT GRANTED BY THE USA TO ZEHNTNER BROTHERS LLC FOR ROAD 6424 ACROSS LOT 14 (Segment 6) AND TRAIL 342 ACROSS LOTS 14 & 15 (Segment 7);

BASIS OF CONTROL

CORNER TIES WERE MEASURED TO CENTERLINE OF ROAD WITH SURVEY GRADE G.P.S. AND HAVE AN ESTIMATED HORIZONTAL POSITIONAL ACCURACY OF + OR - 2 FEET. DEPICTED CENTERLINE OF ROAD IS LOCATED WITHIN 5 FEET OF ACTUAL CENTERLINE.

BASIS OF BEARING

ALL BEARINGS ARE BASED UPON THE GEODETTIC MERIDIAN OBTAINED THROUGH GPS OBSERVATIONS FOR PROJECT CONTROL. A LOCAL PLANE COORDINATE SYSTEM WAS ESTABLISHED WITH THE ORIGIN AT THE NORTHWEST CORNER OF SECTION 30 WHERE THE GEODETTIC FORWARD BEARING AND THE GRID BEARING COINCIDE.

LEGEND

- FOUND & TIED CORNER
- ══ EXISTING ROAD
- ══ R/W AREA
- PROJECTED LINE
- ══ NATIONAL FOREST SYSTEM LANDS
- ══ PRIVATE ZEHNTNER BROTHERS LLC

U.S. DEPARTMENT OF AGRICULTURE
FOREST SERVICE
REGION ONE

LEWIS & CLARK NAT'L FOREST STATE OF MONTANA

COUNTY	MEAGHER
PROJECT	RD #6424, RD #6372 & TRAIL #342
METHOD	GPS
SURVEYED BY	R. STICH SEPT. 2004
SHEET	1 OF 4

I CERTIFY THAT THE SURVEY SHOWN ON THIS EXHIBIT HAS BEEN CORRECTLY EXECUTED, IS TRUE AND COMPLETE AS SHOWN, THAT MONUMENTS OCCUPY THE POSITION SHOWN AND ARE SUFFICIENT TO ENABLE THE SURVEY TO BE RETRACED.

REBECCA STICH
MT. LICENSE NO. 10565LS DATE




GRAPHIC SCALE



THIS SURVEY AND EXHIBIT WERE PERFORMED FOR NATIONAL FOREST PURPOSES.

LESLIE W. THOMPSON
FOREST SUPERVISOR (LCNF) DATE

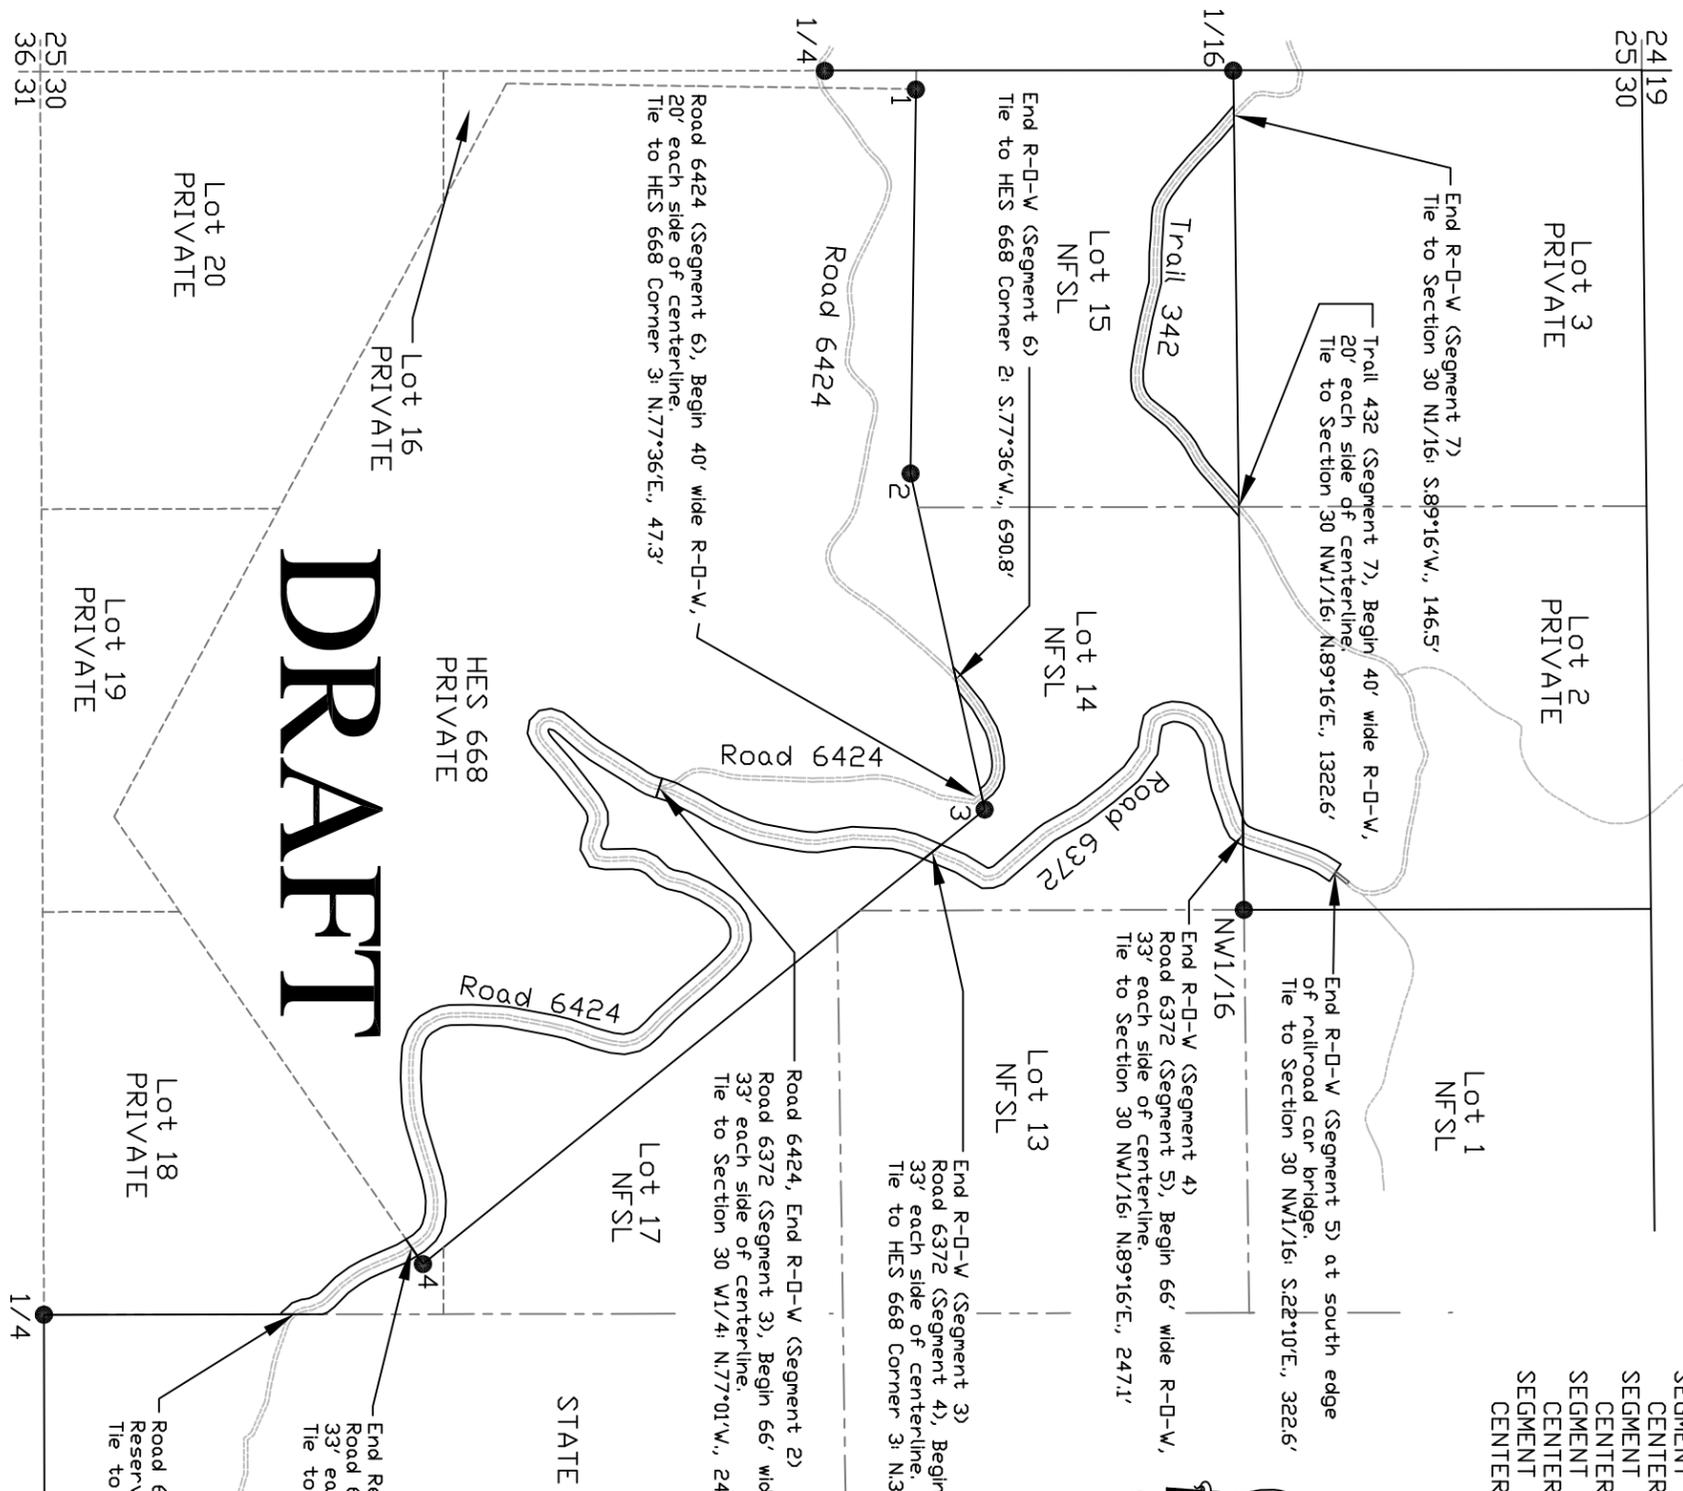

DRAFT

25 30
36 31

24 19
25 30

1/4

1/4