


SPRING BAR ALTERNATIVE 3

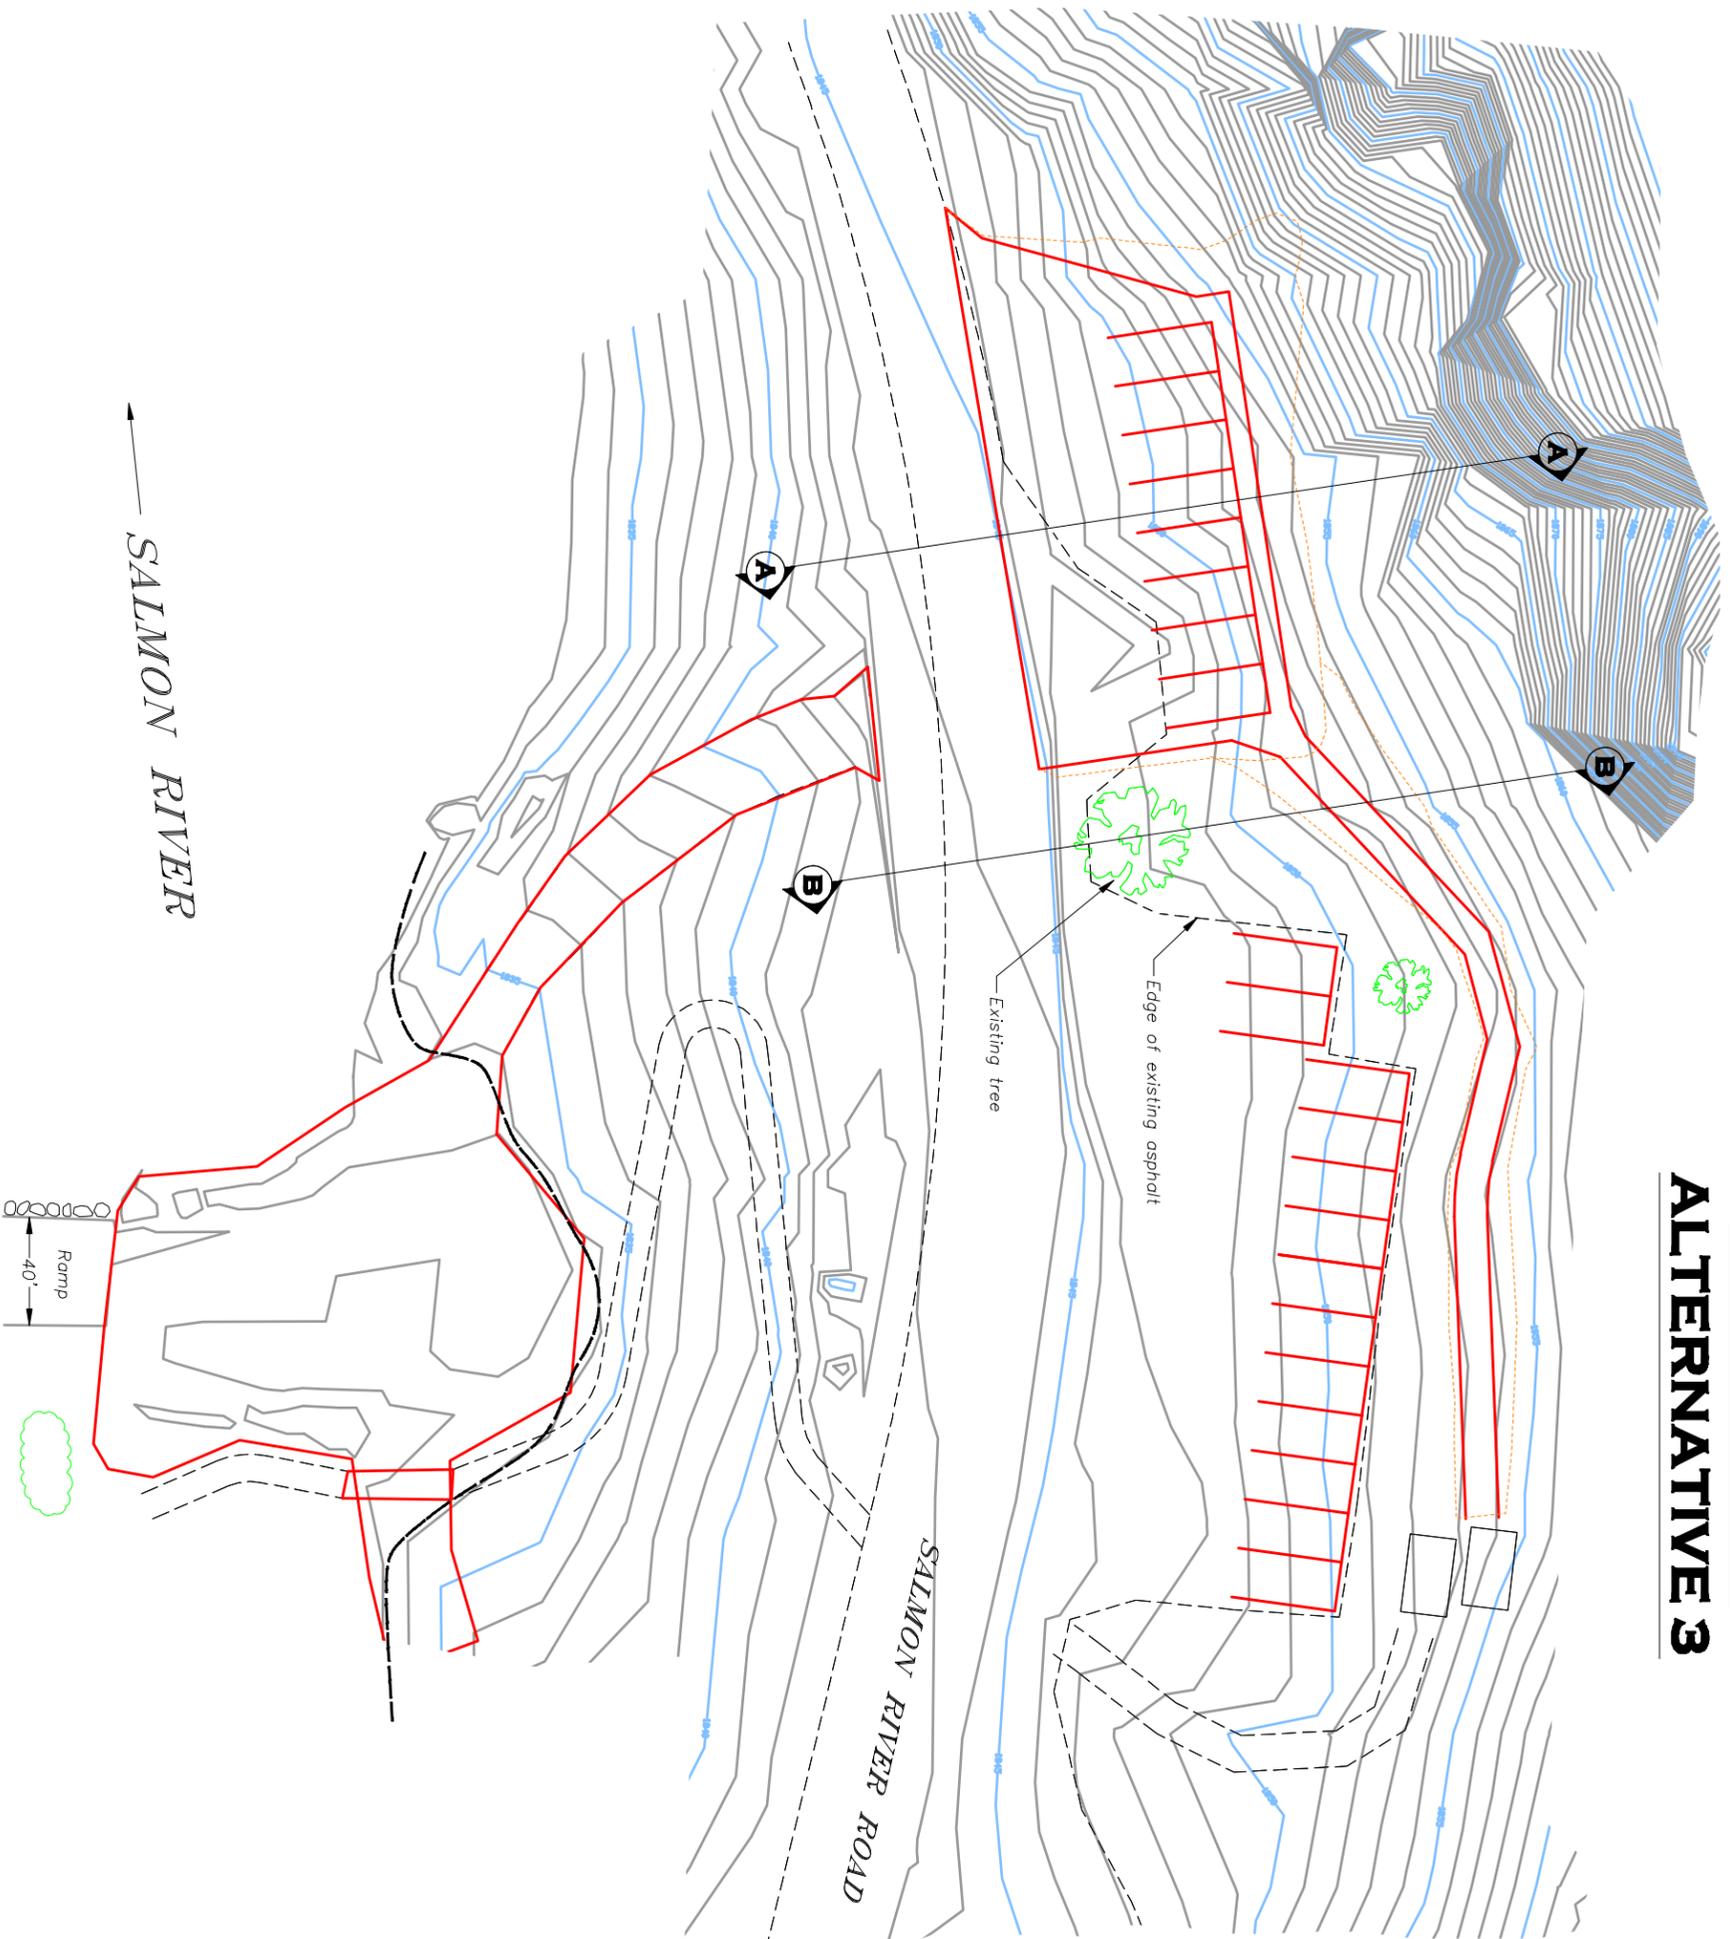

STATE	FOREST	PROJECT	SHEET NO.	TOTAL SHEETS
IDAHO	NEZ PERCE	SALMON RIVER RECREATION SITES		

U.S. DEPARTMENT OF AGRICULTURE
FOREST SERVICE
REGION ONE

SPRING BAR RECREATION SITE ALTERNATIVE 3

BY:	DATE:	REVISIONS
DESIGNED: CA	FEB. 07	JLB 9/07
DRAWN: CA	FEB. 07	
CHECKED: VA	FEB. 07	
SUBMITTED: _____	DATE: _____	
APPROVED: _____	DATE: _____	