


STATE	FOREST	PROJECT	SHEET NO.	TOTAL SHEETS
IDAHO	NEZ PERCE	SALMON RIVER RECREATION SITES		

# VINEGAR CREEK ALTERNATIVE 3

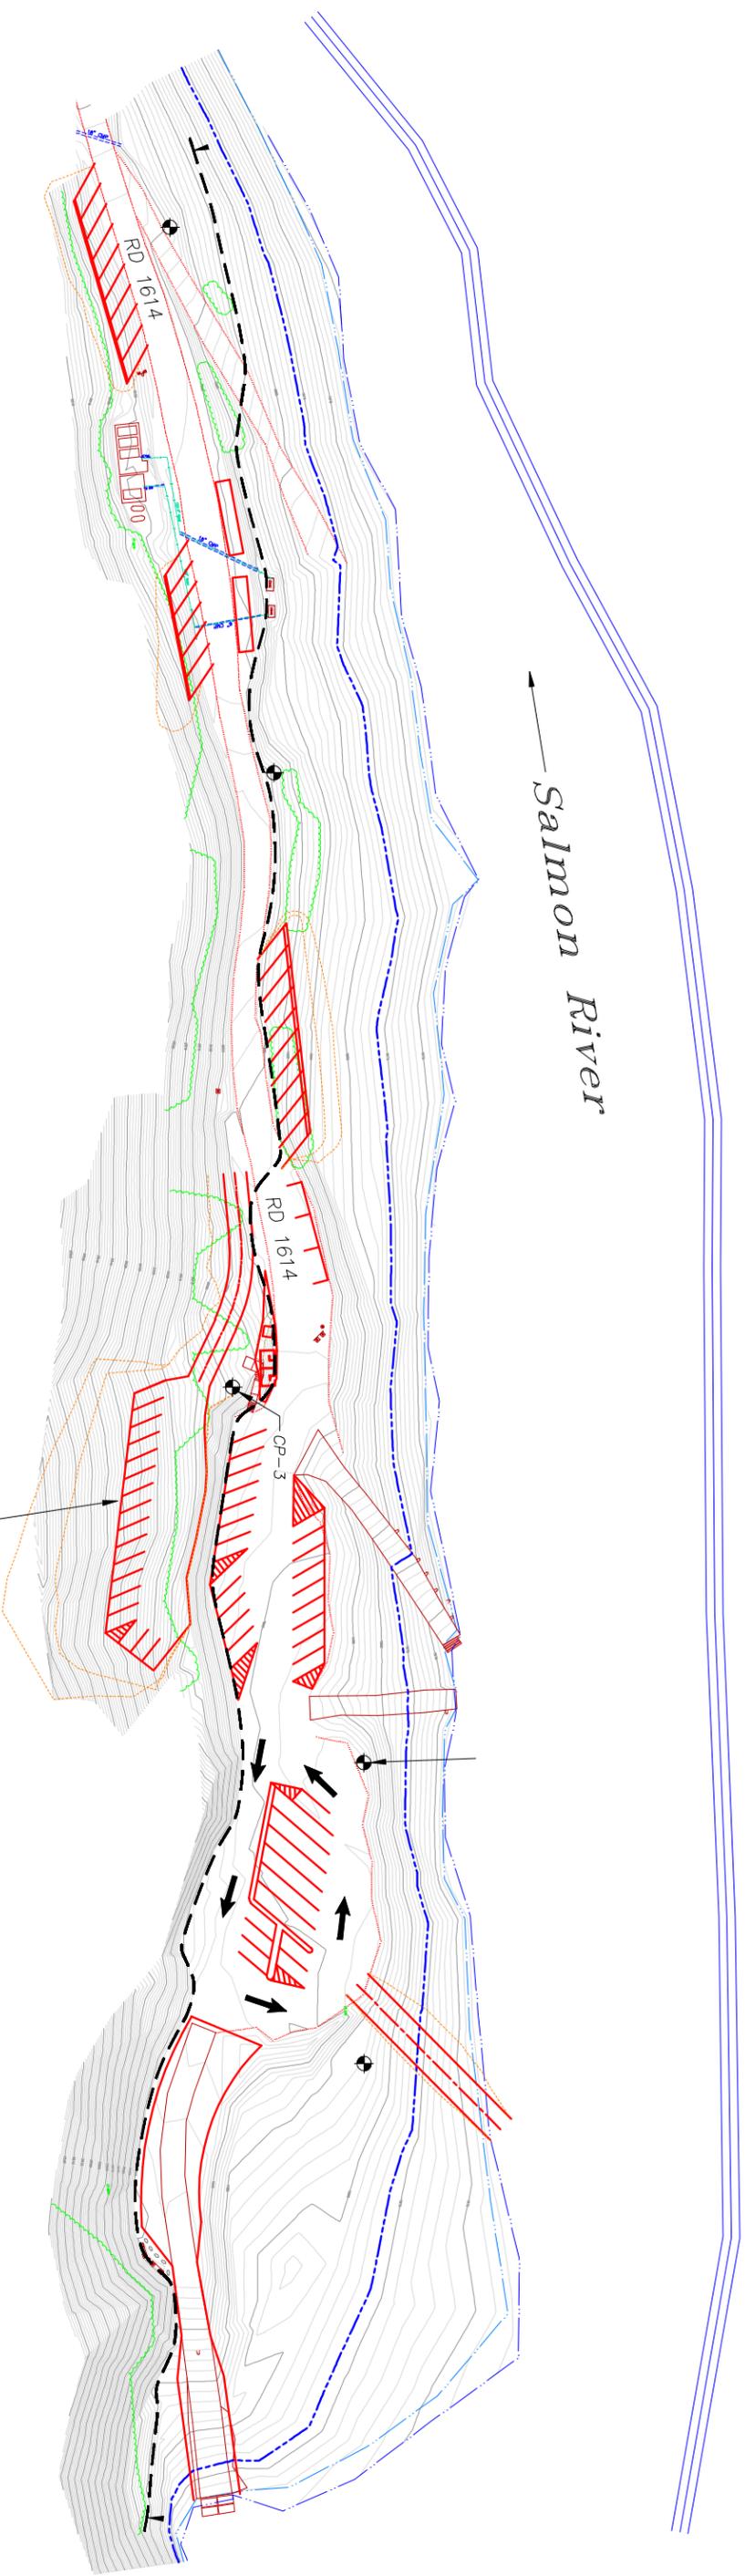

PARKING AREA DELETED  
FROM DETAILED CONSIDERATION

U.S. DEPARTMENT OF AGRICULTURE  
FOREST SERVICE  
REGION ONE

**VINEGAR CREEK  
RECREATION SITE  
ALTERNATIVE 3**

BY:	DATE:	REVISIONS
DESIGNED: CA	FEB 07	JSB/LJP FEB 08
DRAWN: CA	FEB 07	JSB/LJP SEPT 08
CHECKED:		

SUBMITTED:	DATE:
APPROVED:	DATE: