


The Summit

Mt. Baker-Snoqualmie/
Okanogan-Wenatchee
National Forests

Figure 2.3.6-1
Modified Alternative 5
Proposed Conditions

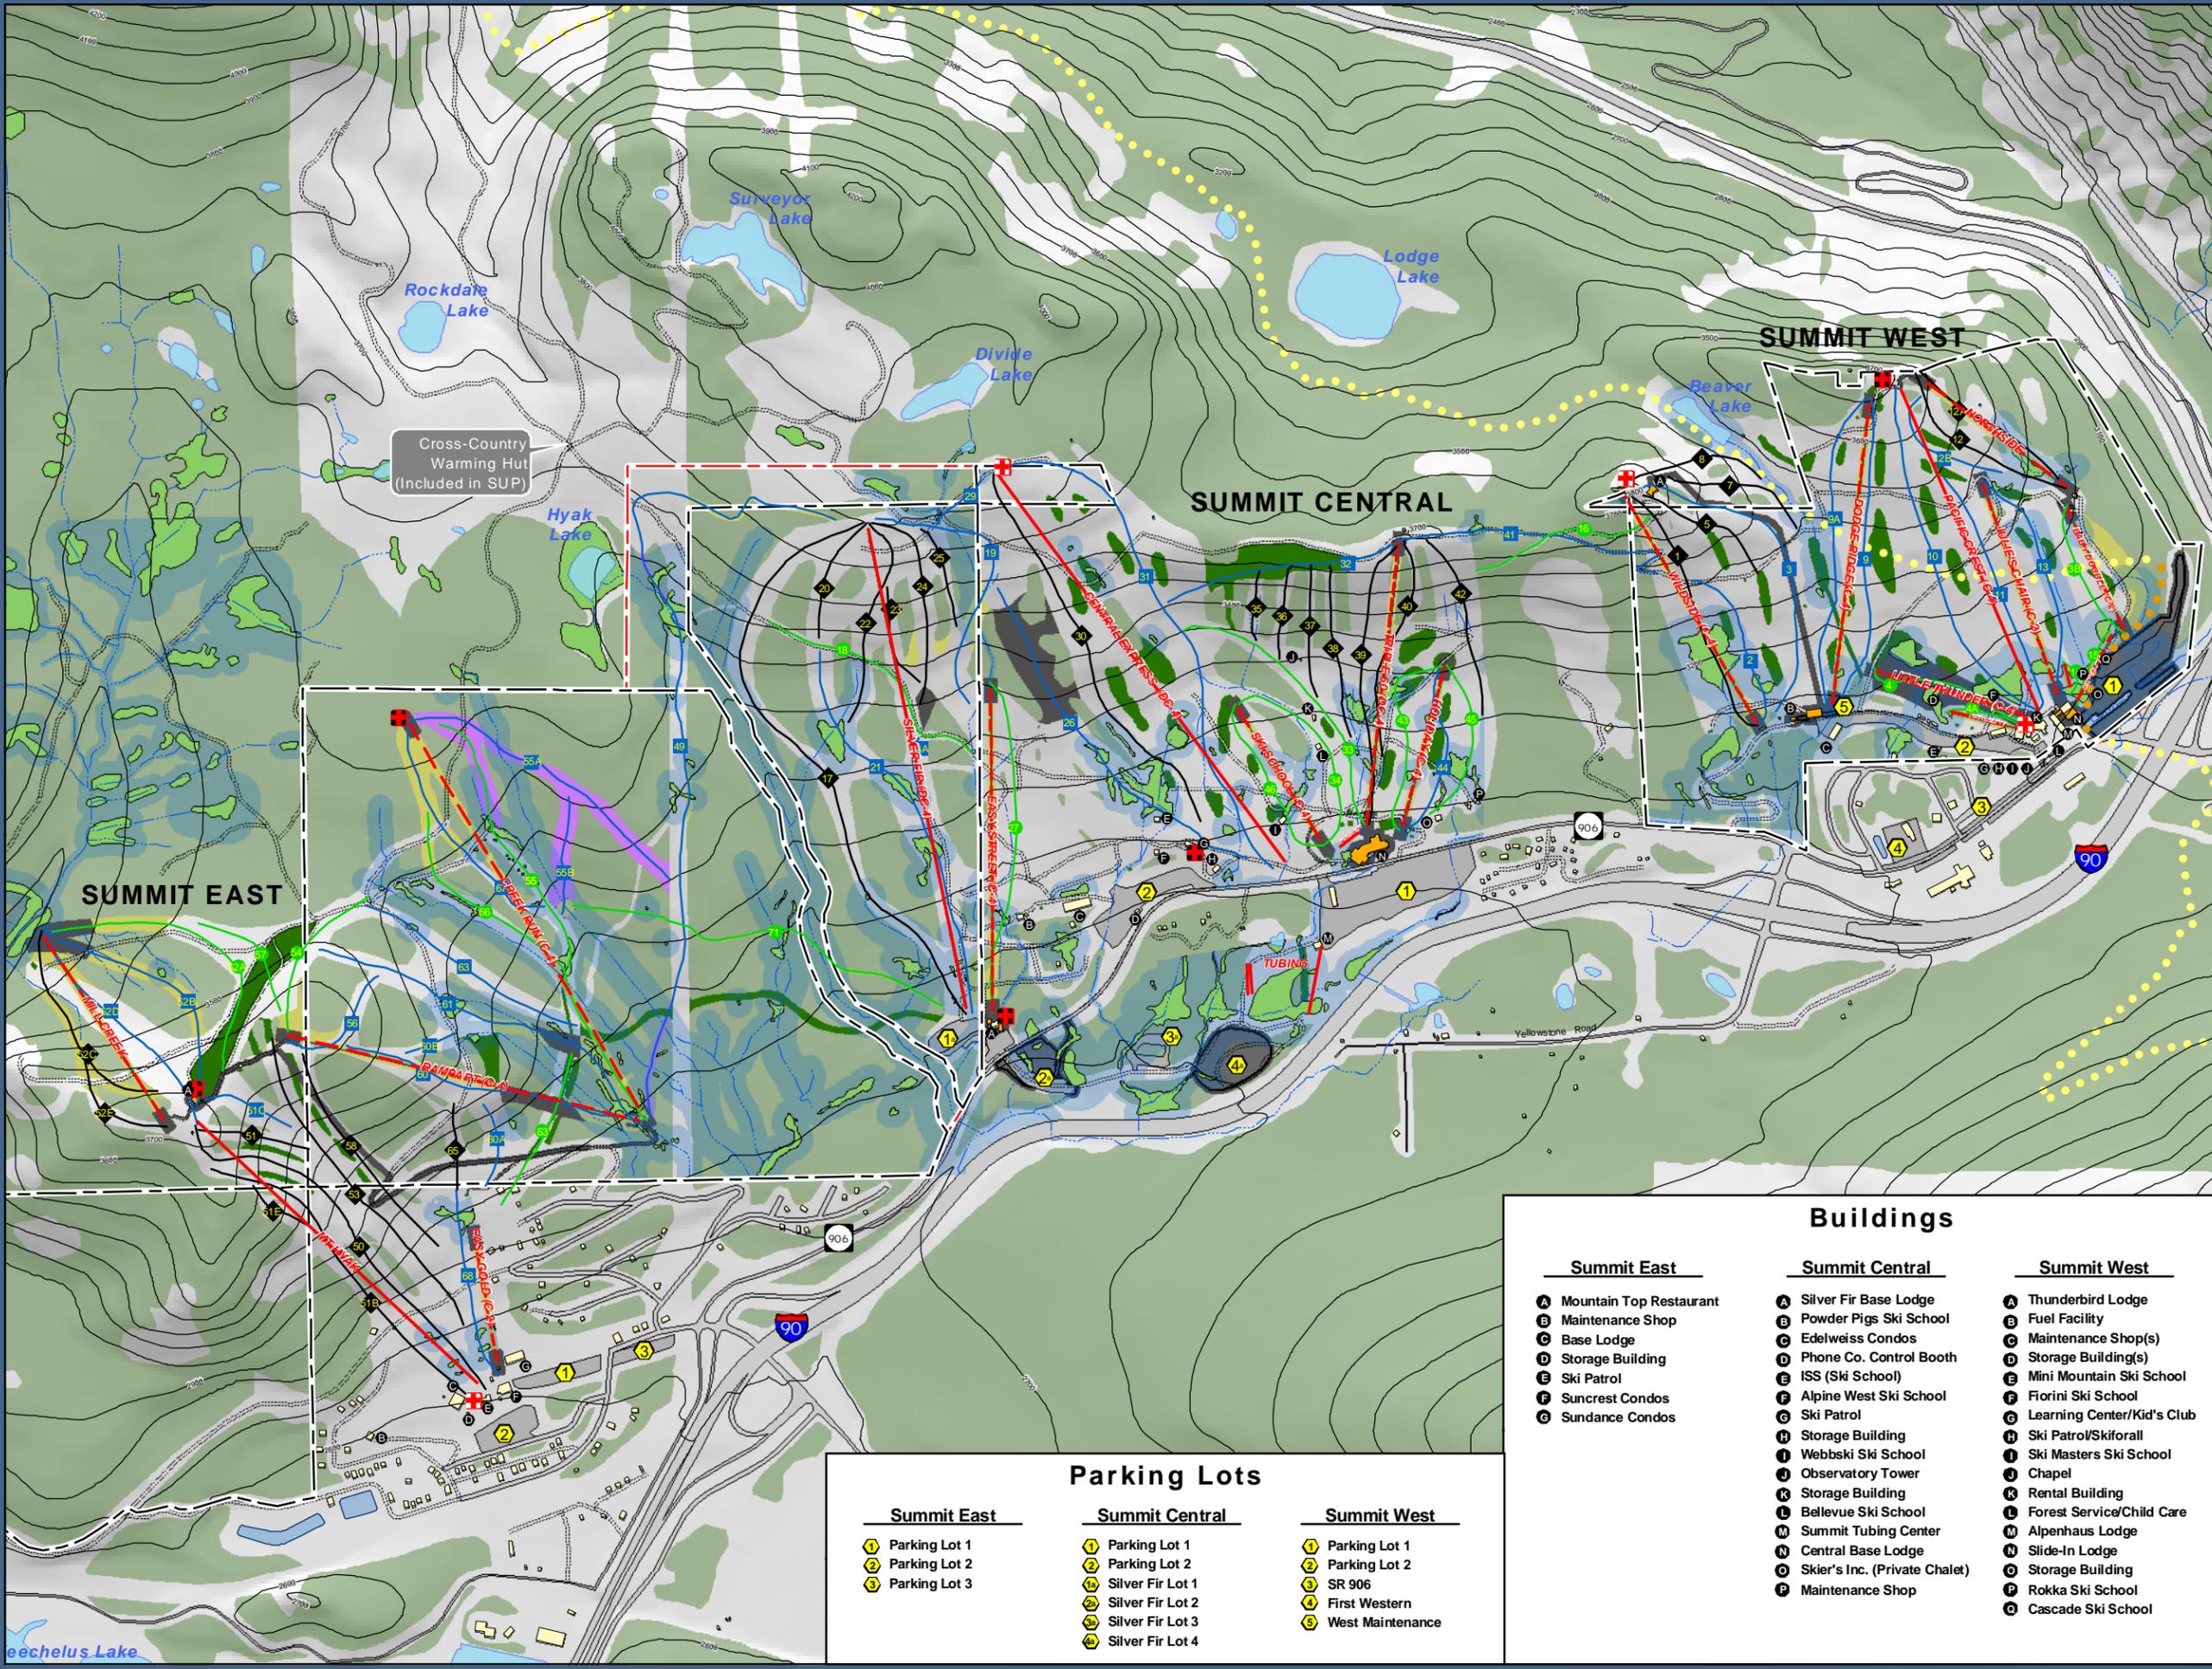

LEGEND

- Chair Lift - Existing
- Chair Lift - Proposed
- Chair Lift - Modified
- Ski Trail - Beginner
- Ski Trail - Expert
- Ski Trail - Intermediate
- SUP Boundary - Existing
- SUP Boundary - Proposed
- Ski Patrol - Existing
- Ski Patrol - Proposed
- Building - Existing
- Building - Proposed
- Parking Lot - Existing
- Parking Lot - Proposed
- Pacific Crest Trail - Existing
- Pacific Crest Trail - Proposed
- Retention Pond
- Streams & Riparian Buffers
- Lake/Pond
- Wetland
- Paved Road
- Grading
- Clearing
- Revegetation

Buildings

- | Summit East | Summit Central | Summit West |
|----------------------------------|--|-------------------------------------|
| A Mountain Top Restaurant | A Silver Fir Base Lodge | A Thunderbird Lodge |
| B Maintenance Shop | B Powder Pigs Ski School | B Fuel Facility |
| C Base Lodge | C Edelweiss Condos | C Maintenance Shop(s) |
| D Storage Building | D Phone Co. Control Booth | D Storage Building(s) |
| E Ski Patrol | E ISS (Ski School) | E Mini Mountain Ski School |
| F Suncrest Condos | F Alpine West Ski School | F Fiorini Ski School |
| G Sundance Condos | G Ski Patrol | G Learning Center/Kid's Club |
| | H Storage Building | H Ski Patrol/Skiforall |
| | I Webbski Ski School | I Ski Masters Ski School |
| | J Observatory Tower | J Chapel |
| | K Storage Building | K Rental Building |
| | L Bellevue Ski School | L Forest Service/Kid Care |
| | M Summit Tubing Center | M Alpenhaus Lodge |
| | N Central Base Lodge | N Slide-In Lodge |
| | O Skier's Inc. (Private Chalet) | O Storage Building |
| | P Maintenance Shop | P Rokka Ski School |
| | | Q Cascade Ski School |

Parking Lots

- | Summit East | Summit Central | Summit West |
|------------------------|----------------------------|---------------------------|
| 1 Parking Lot 1 | 1 Parking Lot 1 | 1 Parking Lot 1 |
| 2 Parking Lot 2 | 2 Parking Lot 2 | 2 Parking Lot 2 |
| 3 Parking Lot 3 | 1A Silver Fir Lot 1 | 3 SR 906 |
| | 2A Silver Fir Lot 2 | 4 First Western |
| | 3A Silver Fir Lot 3 | 5 West Maintenance |
| | 4A Silver Fir Lot 4 | |

Created By: S.Drexler
Contour Interval: 100 ft
Date: April 2008
Produced By: