



**LANDING AREAS #3 & #4**  
1/8" = 1'-0"

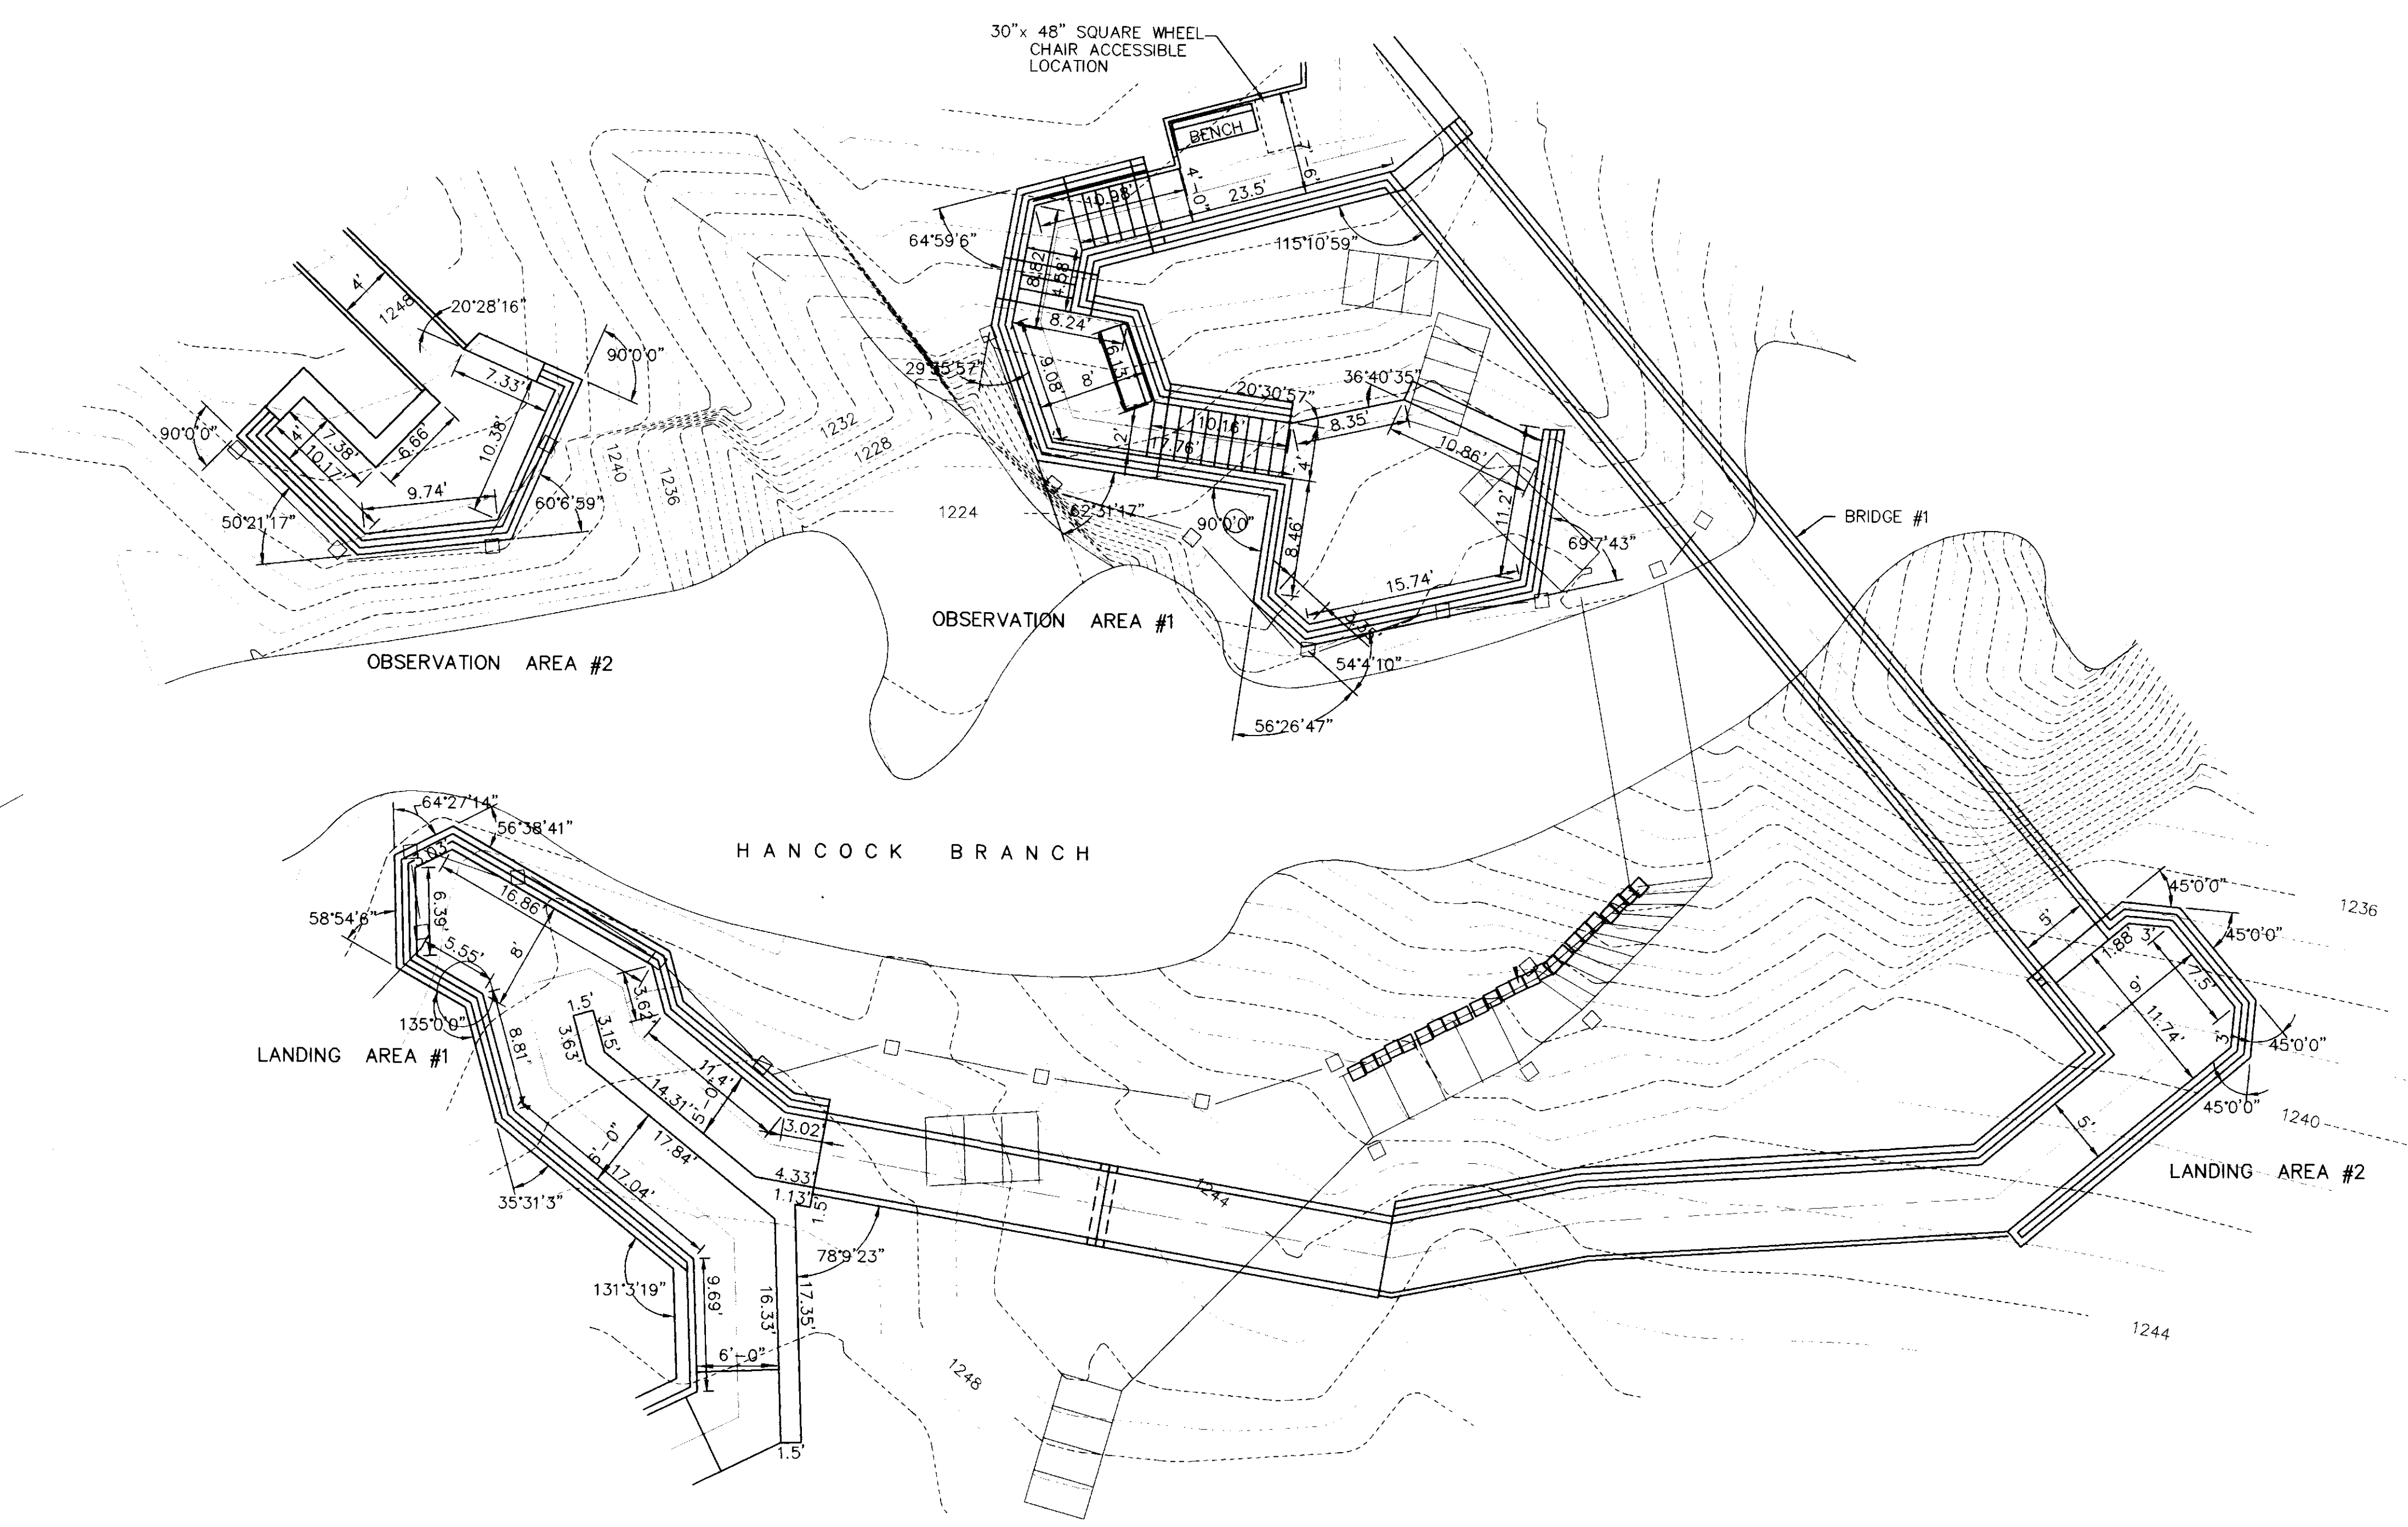

**LANDING AREAS #1 & #2 & OBSERVATION AREAS #1 & #2**  
1/8" = 1'-0"

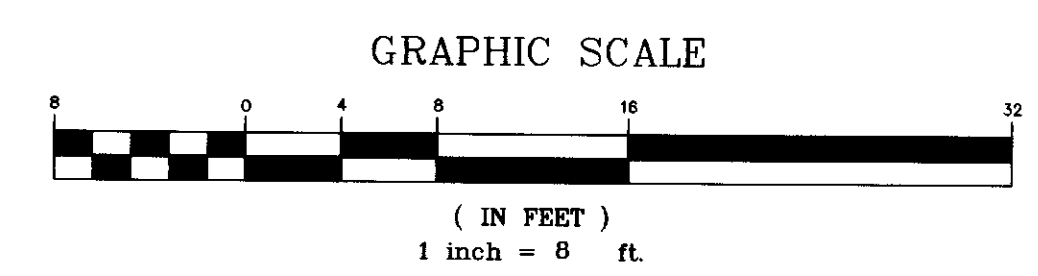

8-30-95	DSM	REVISED BENCH AREA AT OBSERVATION AREA 1
5-16-95	DSM	MOVED BENCHES
Date	Ch'k'd	Revision
Drawn by	ACL	Date
Checked by	DSM	Scale
Approved by		Project No.

**TEXAS FALLS RECREATION AREA  
MAIN OBSERVATION AREA  
ENLARGED PLANS - LAYOUT PLAN**

HANCOCK VERMONT

CIVIL ENGINEERING ASSOCIATES, INC.  
SHELBURNE, VERMONT

**4**

**Wade & Reed**  
*Project Architects*  
BURLINGTON, VERMONT

**Michael Lawrence & Assoc.**  
*Landscape Architects*  
ESSEX, VERMONT

C:\WORK\94109\94109-4 Thu Jun 29 11:46:43 1995