




# ROCK WATERBAR

## SKEW

TRAIL GRADE	SKEW ANGLE
<5%	45° MAX
>5%	30° MIN

TYPICAL ID	MINIMUM ROCK SIZE (LBS)	OUTSLOPE	☉ LENGTH	ROCK*** SPILLWAY	COMMENTS
RWB-1					

N/A WHEN NOT APPLICABLE  
 \*\*\*FOR ROCK SPILLWAY SEE SHEET STD\_923-10-01

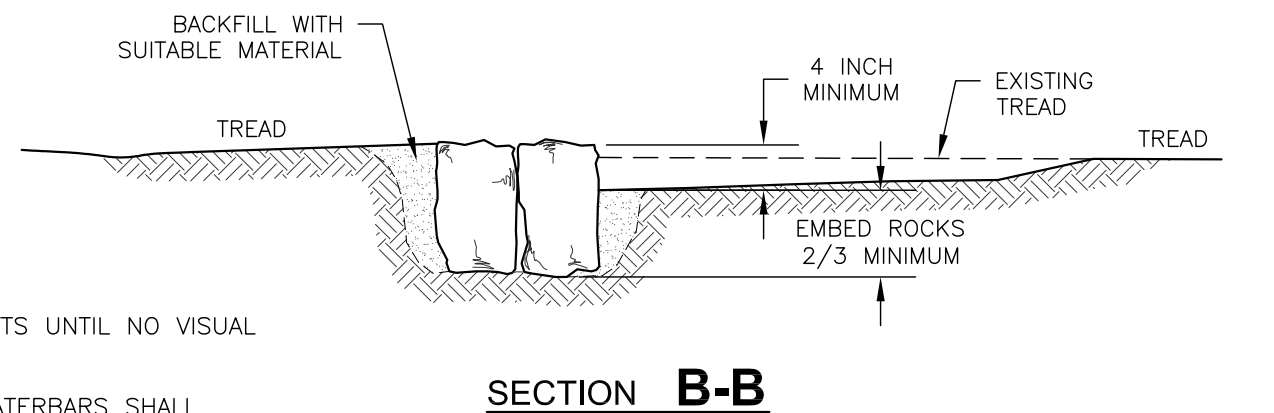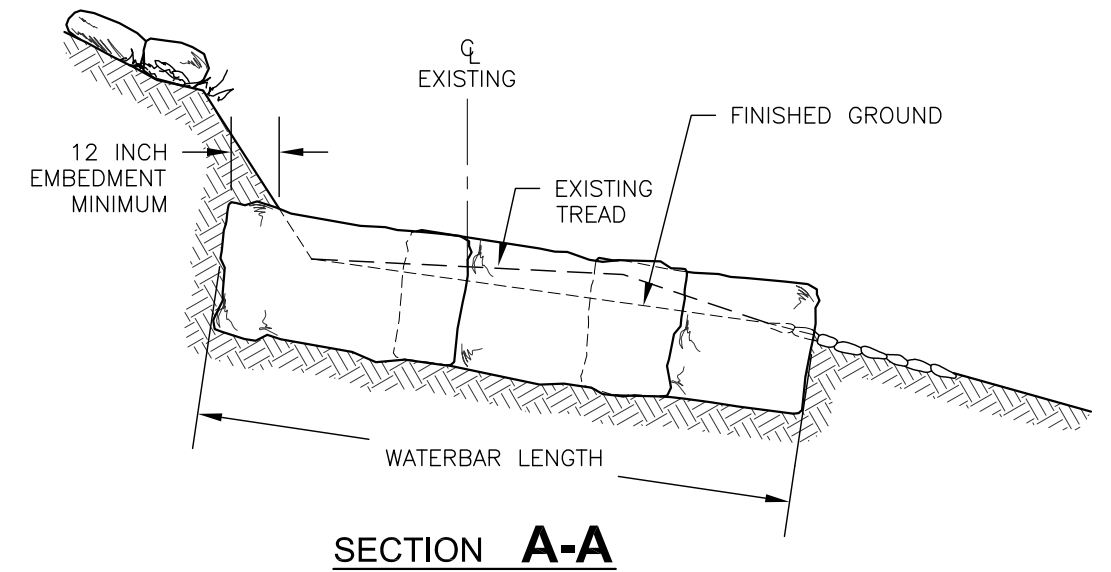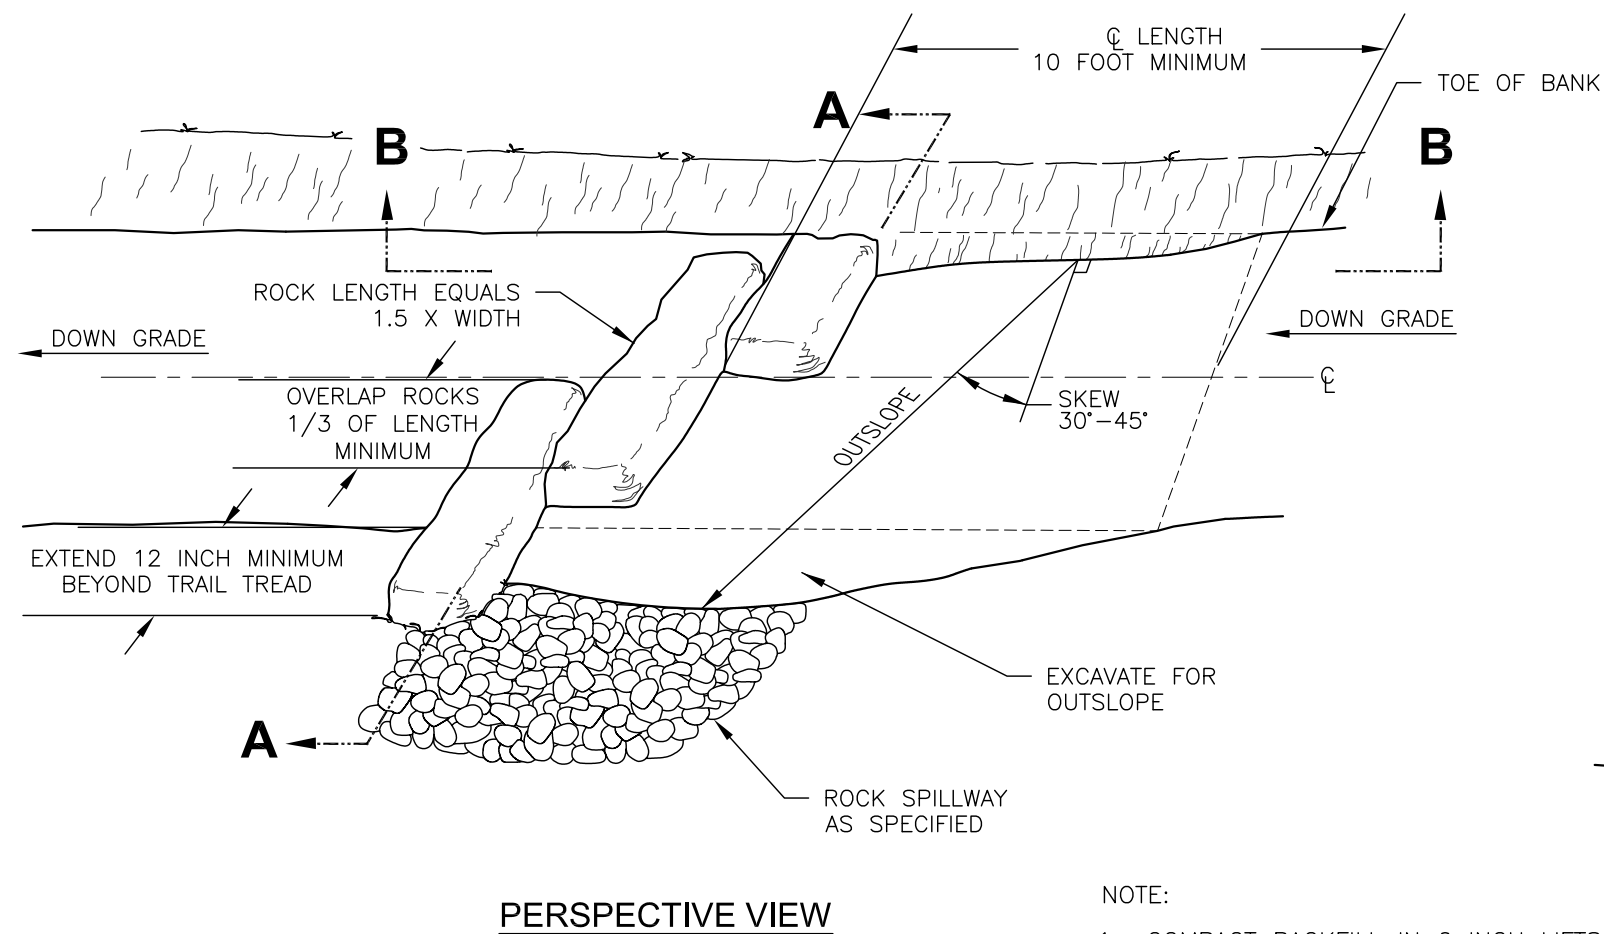

- NOTE:
1. COMPACT BACKFILL IN 6 INCH LIFTS UNTIL NO VISUAL DISPLACEMENT.
  2. ALL EXCAVATED SECTIONS FOR WATERBARS SHALL BE OUTSLOPED TO DAYLIGHT.