



# ROCK SPILLWAY

TYPICAL ID	SPILLWAY WIDTH	SPILLWAY LENGTH	GEOTEXTILE TYPE	MINIMUM ROCK SIZE (LBS)	MAXIMUM ROCK SIZE (LBS)	RETAINER* TYPE	COMMENTS
RSP-1						R	

N/A WHEN NOT APPLICABLE  
 \*FOR TYPICAL RETAINERS SEE SHEET STD\_911-03

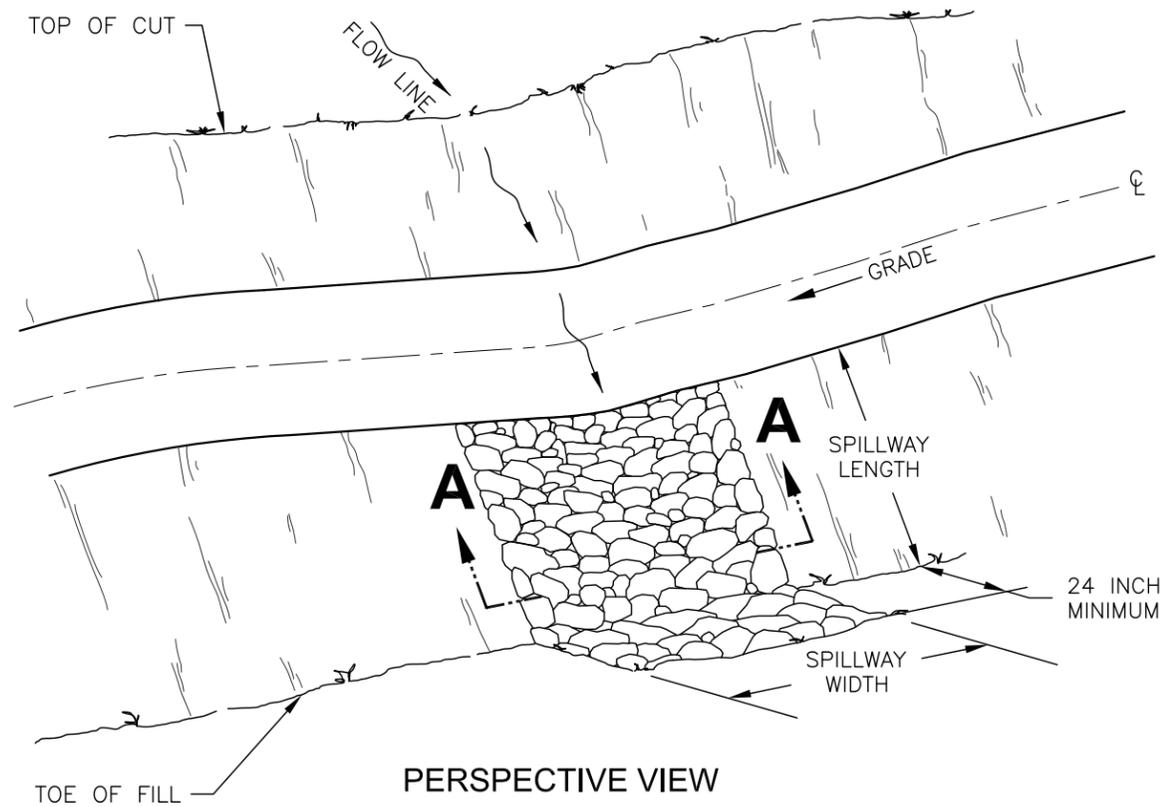


**PERSPECTIVE VIEW**

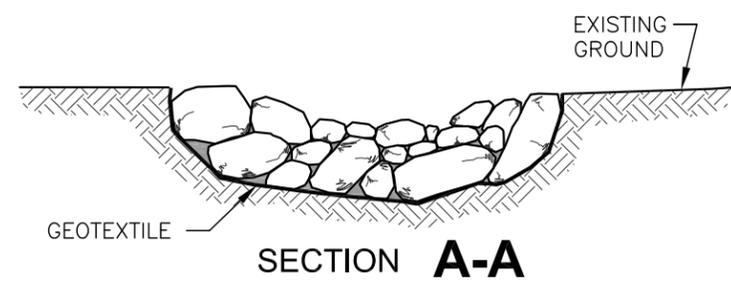

**SECTION A-A**


**NOTES:**

1. COMPACT BACKFILL IN 6 INCH LIFTS UNTIL NO VISUAL DISPLACEMENT.
2. UNLESS OTHERWISE SPECIFIED WHEN ROCK SPILLWAY IS REQUIRED DIMENSION SHALL BE 36 INCHES WIDE X 12 INCHES DEEP X 48 INCHES LONG. THE AS BUILT FILL SLOPE SHALL BE SUBEXCAVATED 12 INCHES PRIOR TO PLACEMENT OF THE SPILLWAY SO THE FINISHED SURFACE OF THE RIPRAP WILL BE AT THE SAME ELEVATION AS THE ADJACENT SLOPE.

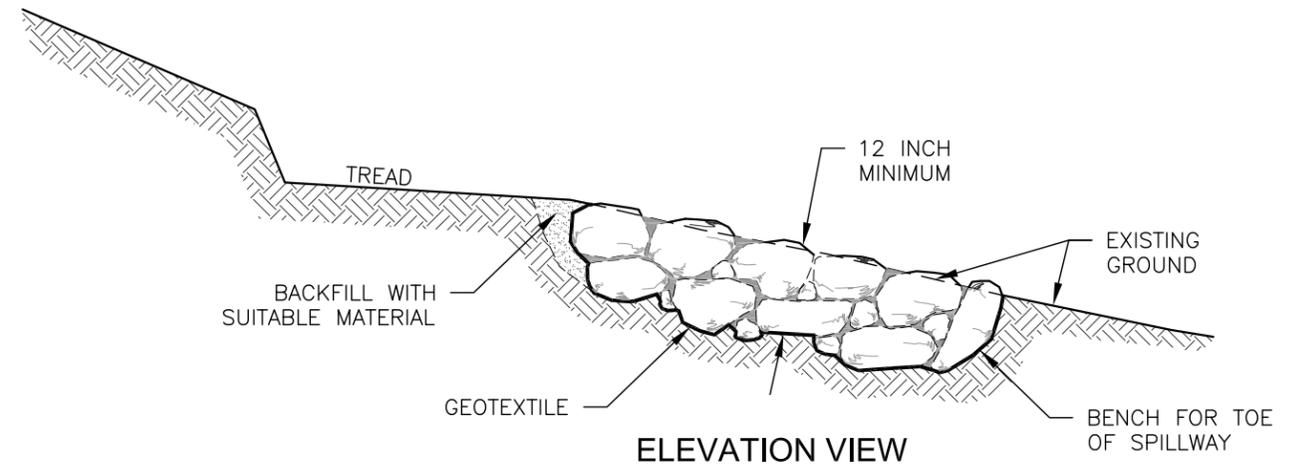

**ELEVATION VIEW**

**ROCK SPILLWAY FOR DRAINAGE DIP OR CROSS DRAIN**

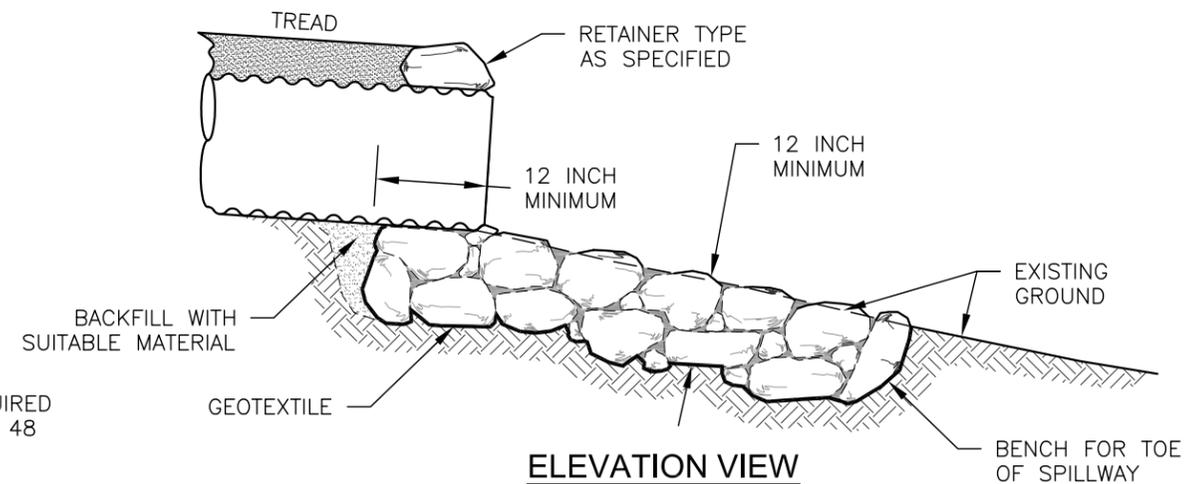

**ELEVATION VIEW**

**ROCK SPILLWAY FOR CULVERT OUTLET**