
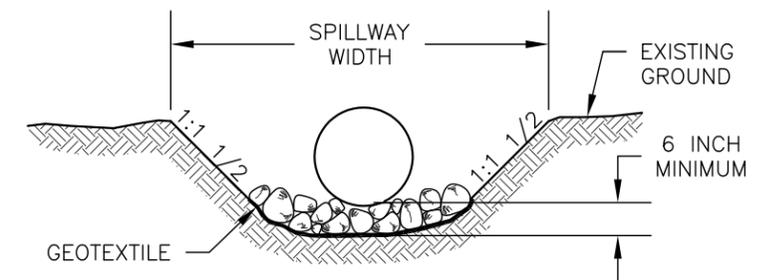


ROCK UNDERDRAIN

TYPICAL ID	GEOTEXTILE TYPE	UNDERDRAIN			COLLECTOR PIPE		RELIEF PIPE			ROCK*** SPILLWAY	COMMENTS
		WIDTH	HEIGHT	LENGTH	DIAMETER	TYPE	NO. OF PIPES	DIAMETER	LENGTH		
RUD-1	G					CP					

N/A WHEN NOT APPLICABLE
 ***FOR ROCK SPILLWAY SEE SHEET STD_923-10-01

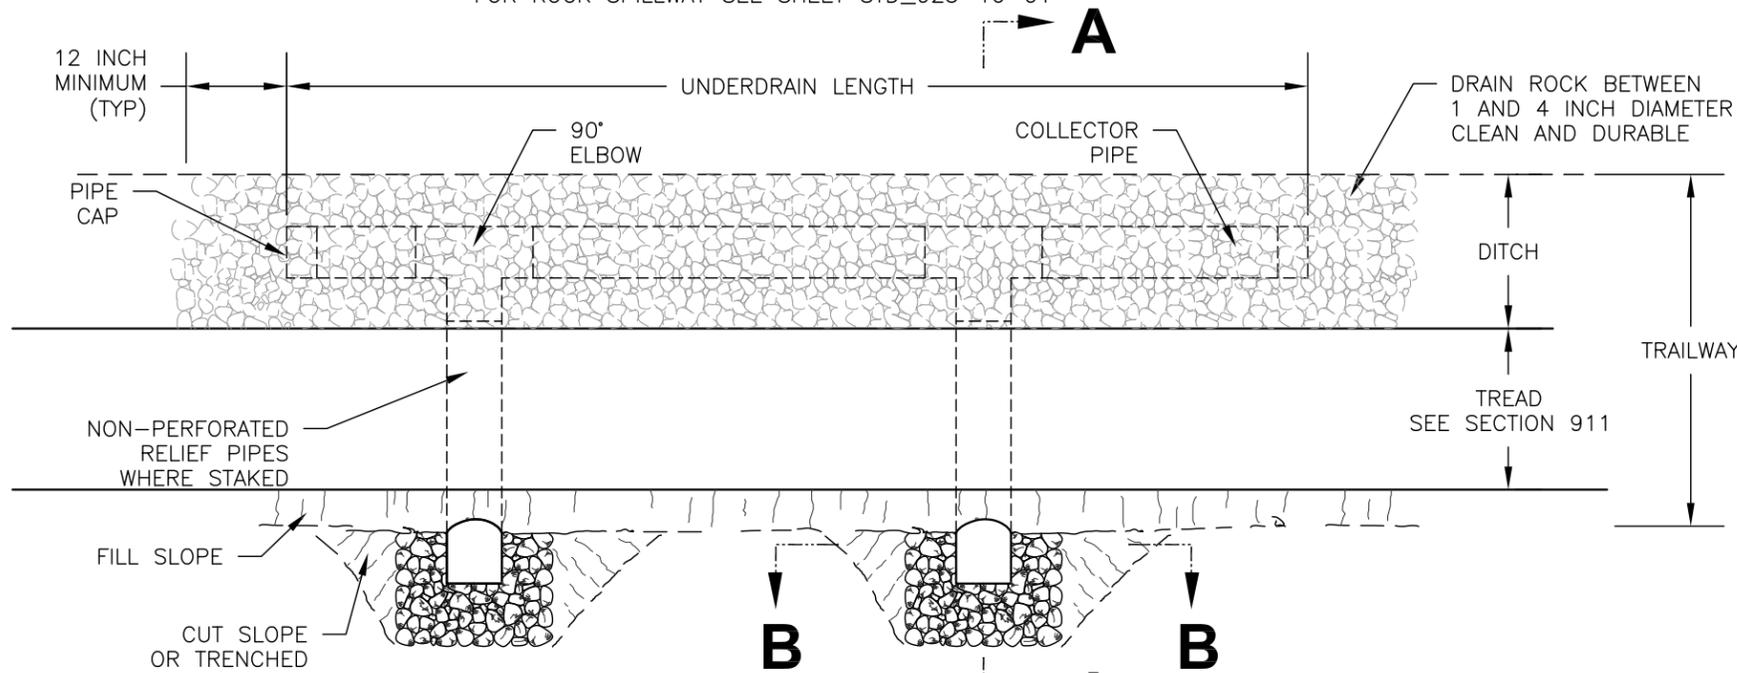

SECTION B-B

GEOTEXTILE TYPE


TYPE	MATERIAL	COMMENTS
G1	NON-WOVEN	
G2	WOVEN	
G3		

COLLECTOR PIPE TYPE

TYPE	MATERIAL	COMMENTS
CP1	NON-PERFORATED	
CP2	PERFORATED	
CP3		

NOTES:

1. COMPACT BACKFILL IN 6 INCH LIFTS UNTIL NO VISUAL DISPLACEMENT.
2. REMOVE AND DISPOSE OF DUFF AND TOP ORGANIC LAYERS DOWN TO MINERAL SOIL.
3. BEDDING AND BACKFILL AROUND RELIEF PIPE SHALL BE FREE OF ROCK GREATER THAN 2 INCHES.

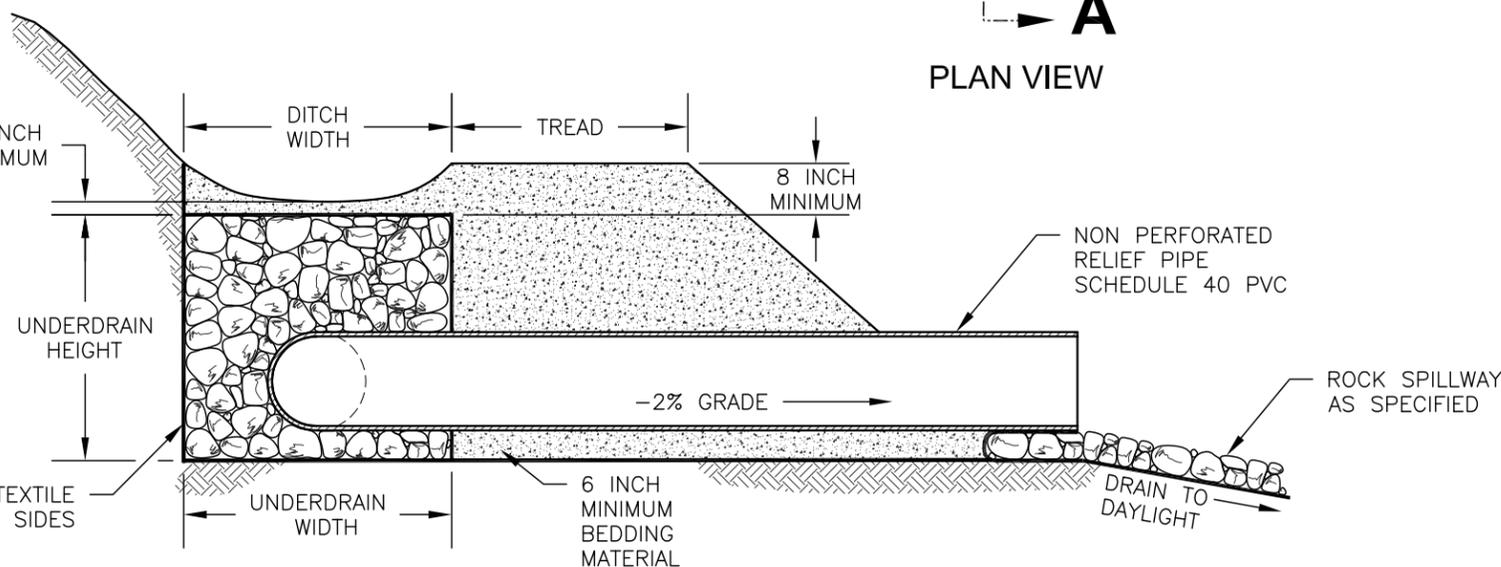

SECTION A-A