


SHEET DRAIN WITH OUTLET PIPE

TYPICAL ID	SHEET DRAIN		DRAIN PIPE TYPE				RETAINER* ROCK	COMMENTS
	TYPE	SIZE	COLLECTOR PIPE		OUTLET PIPE			
			TYPE	DIAMETER	TYPE	DIAMETER		
SDP-1	G		CP		CP		R	

N/A WHEN NOT APPLICABLE
*FOR TYPICAL RETAINERS SEE SHEET STD_911-03

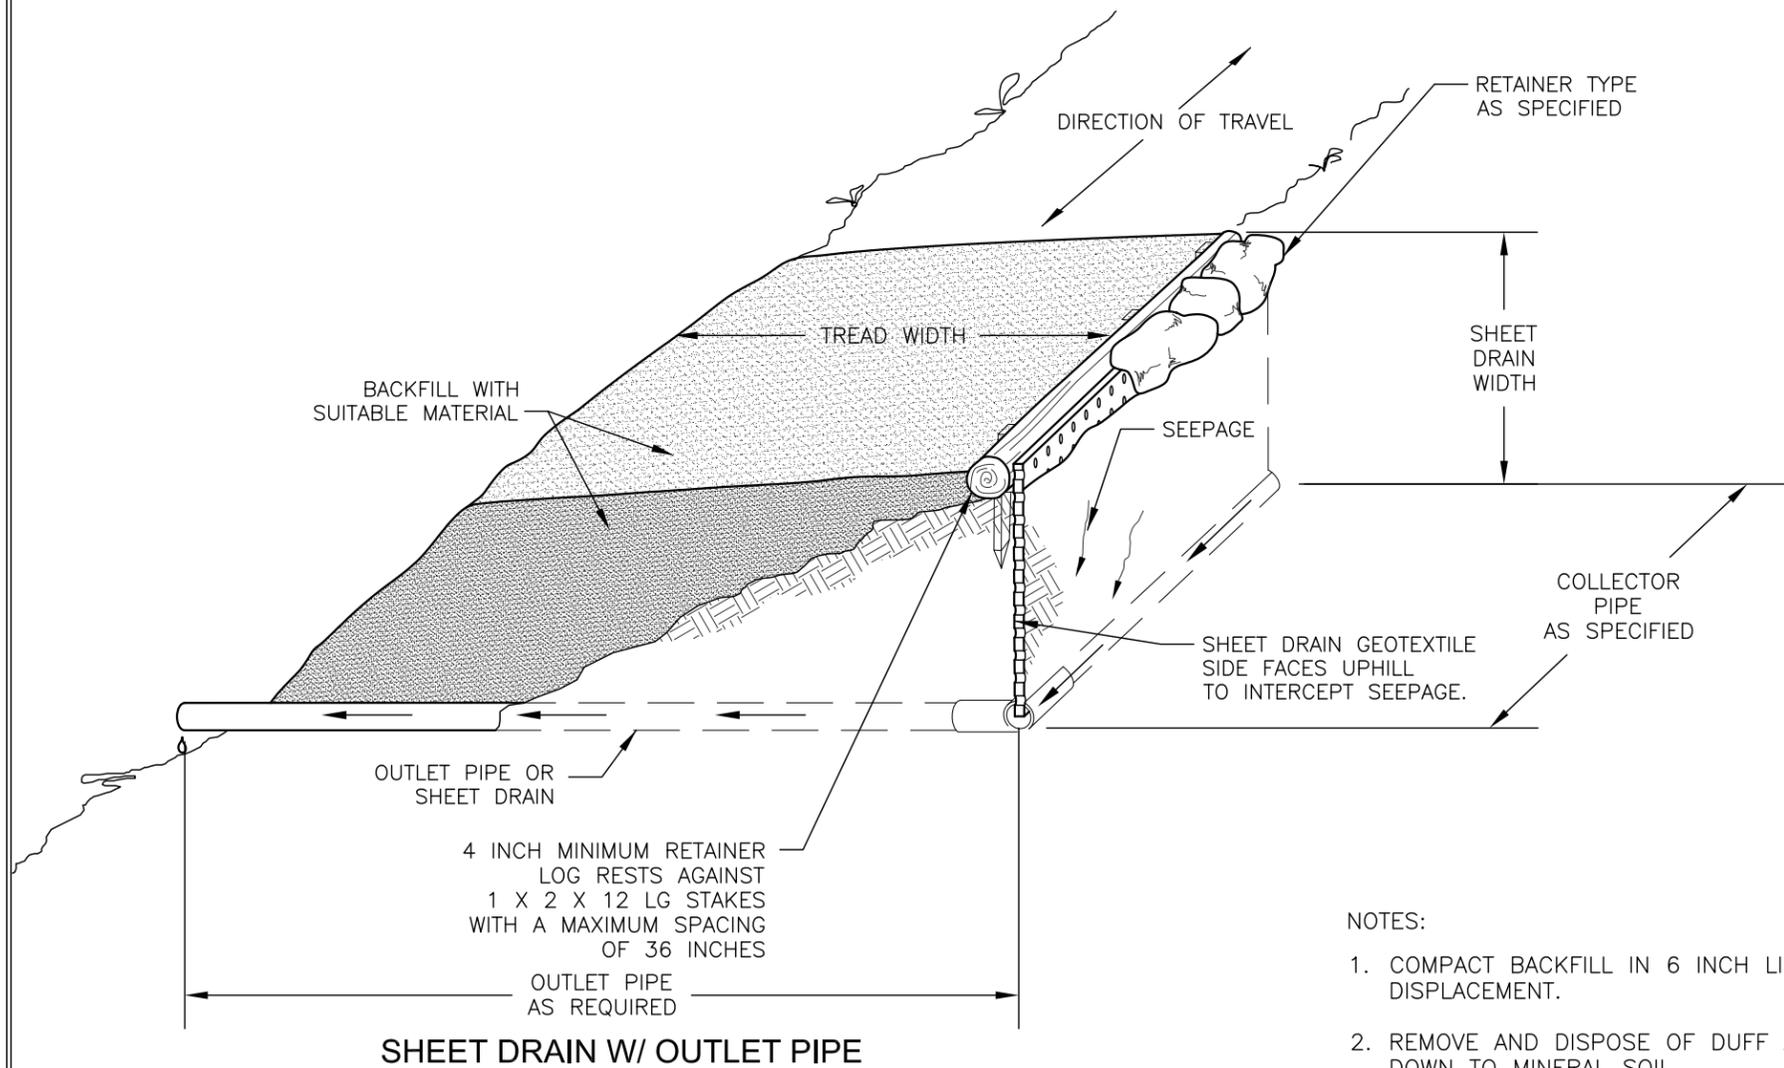

COLLECTOR PIPE TYPE

TYPE	MATERIAL	COMMENTS
CP1	SOLID	
CP2	PERFORATED	
CP3		

GEOSYNTHETIC TYPE

TYPE	MATERIAL	COMMENTS
G1	NON-WOVEN	
G2	WOVEN	
G3	GEOCELL	
G4	GEOGRID	
G5		

NOTES:

1. COMPACT BACKFILL IN 6 INCH LIFTS UNTIL NO VISUAL DISPLACEMENT.
2. REMOVE AND DISPOSE OF DUFF AND TOP ORGANIC LAYERS DOWN TO MINERAL SOIL.