



CURB

TYPICAL ID	SIZE	SPECIES/ GRADE	PRESERV. TYPE	ANCHOR TYPE	ANCHOR SIZE	COMMENTS
CRB-1			P			

N/A WHEN NOT APPLICABLE

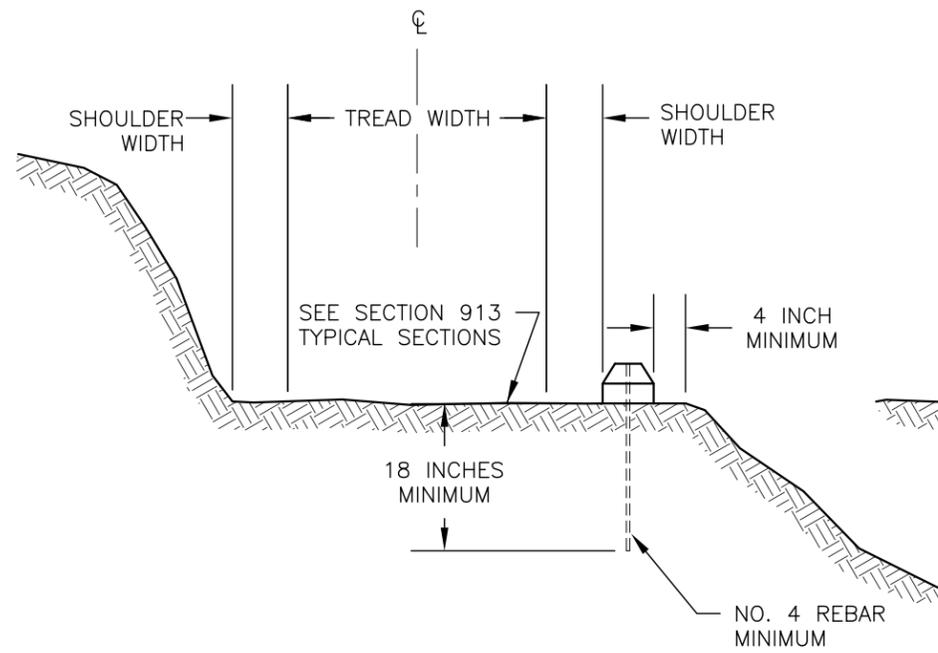

TYPICAL CURB SECTION

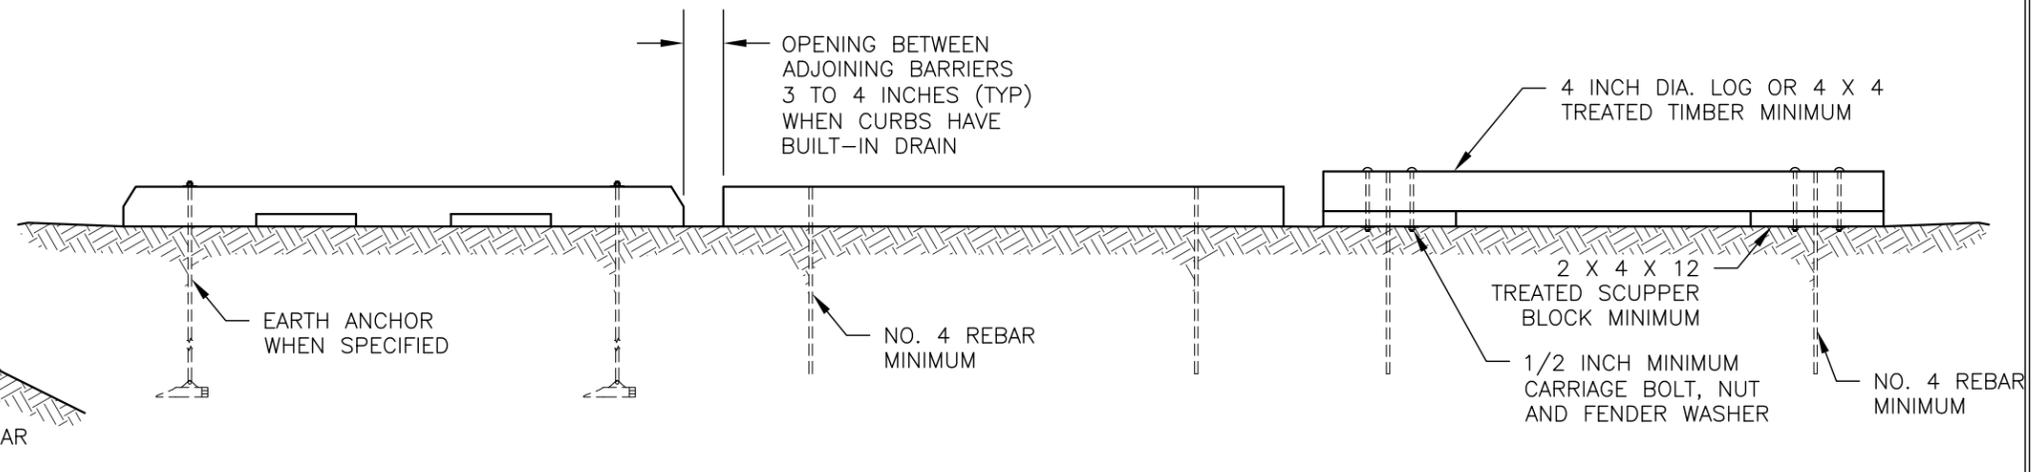

ELEVATION VIEW

NOTES:

1. REMOVE AND DISPOSE OF DUFF AND TOP ORGANIC LAYERS DOWN TO MINERAL SOIL.
2. ALL FIELD DRILLED HOLES AND CUTS SHALL BE FIELD TREATED.

CURB TYPE

TYPE	MATERIAL	COMMENTS
CB1	CONCRETE	
CB2	PLASTIC	
CB3	LOG	
CB4	SAWN TIMBER	
CB5	RAIL ROAD TIES	
CB6		

PRESERVATIVE TREATMENT - (REFER TO AWPA USE CATEGORY SYSTEM)			
PRESERVATIVE TYPE	TREATMENT TYPE	USE CATEGORY	COMMENTS
P1	WB	UC4A	
P2	WB	UC3B	
P3			

TREATMENT TYPE
WB = WATERBORNE
OT = OIL-BORNE

USE CATEGORY
UC3B = ABOVE GROUND - EXPOSED
UC4A = GROUND CONTACT - GENERAL USE
UC4B = GROUND CONTACT - HEAVY DUTY