



OVERLAPPING ROCK STEP

TYPICAL ID	STEP WIDTH	STEP RUN	STEP RISE	STEP OVERLAP	MINIMUM ROCK WEIGHT	COMMENTS
ORS-1						

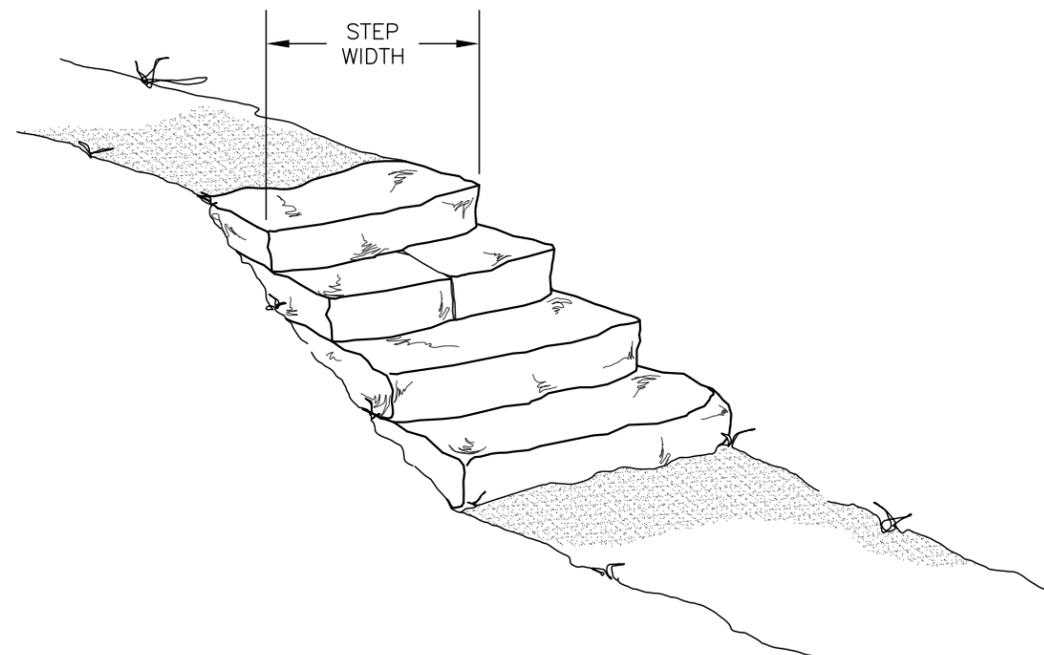

PERSPECTIVE VIEW

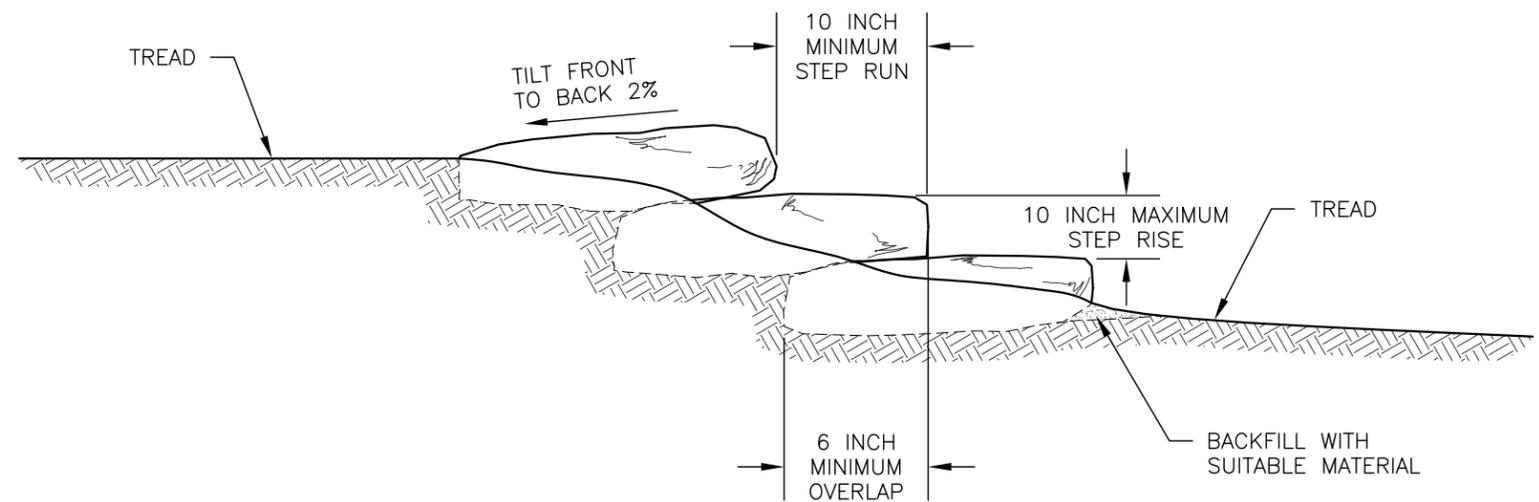

ELEVATION VIEW

OVERLAPPING ROCK STAIRWAY

NOTES:

1. COMPACT BACKFILL IN 6 INCH LIFTS UNTIL NO VISUAL DISPLACEMENT.
2. REMOVE AND DISPOSE OF DUFF AND TOP ORGANIC LAYERS DOWN TO MINERAL SOIL.