

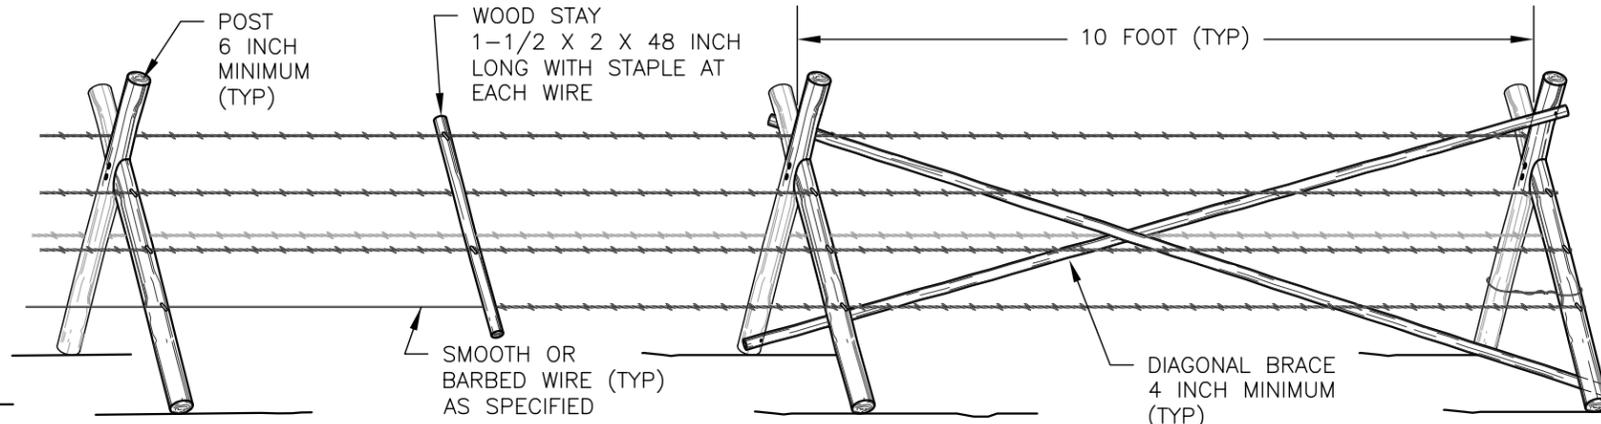
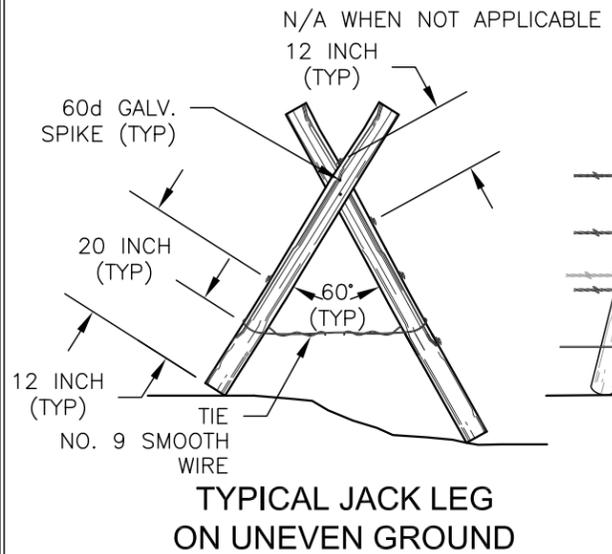
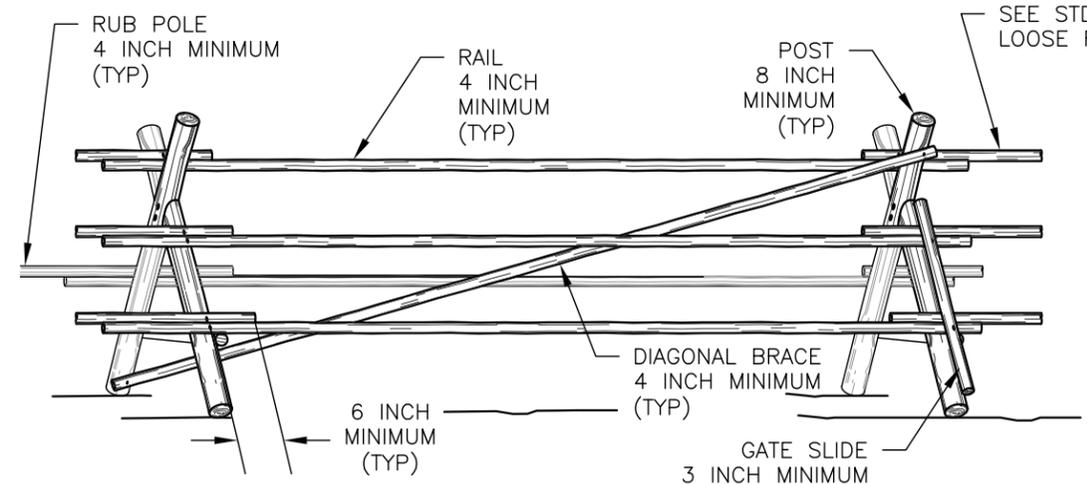


JACK LEG FENCE

TYPICAL ID	FENCE		POST					STAYS	HORIZONTAL BRACING				COMMENTS
	WIRE TYPE	HEIGHT (INCHES)	TYPE	SIZE	LENGTH (FEET)	SPACING (FEET)	PRESERV. TYPE	TYPE	SIZE	3-POST SPACING (FEET)	EMBEDMENT DEPTH	POST CONNECTION DETAIL	
JLF-1							P						

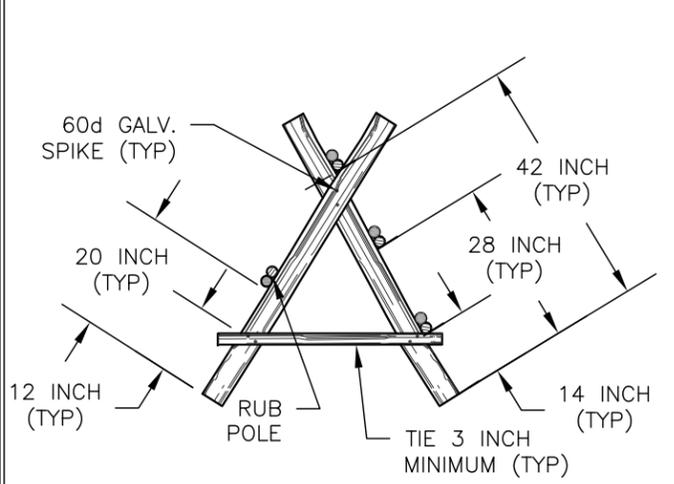

F1 JACK LEG WITH WIRE AND DOUBLE BRACE (LIVESTOCK)
SEE STD_942 FOR GATE DETAILS

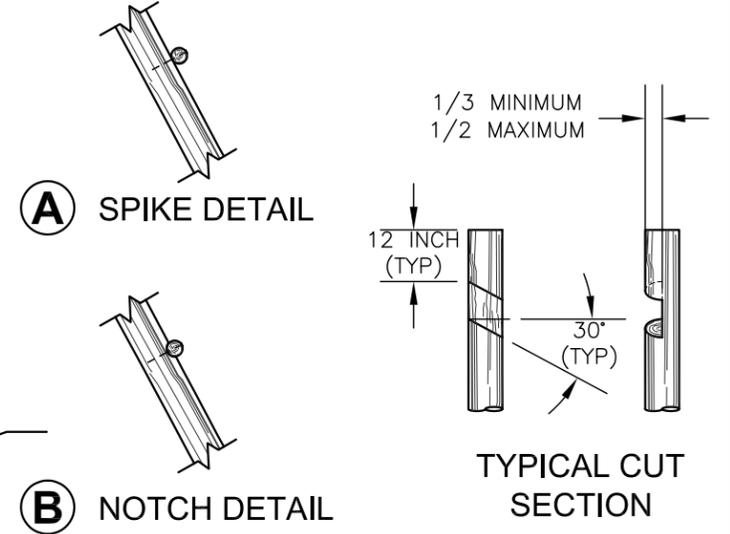

F2 JACK LEG WITH RAILS AND SINGLE BRACE (WILDLIFE)

NOTES:

- REFER TO THE PUBLICATION "FENCES" PREPARED BY THE MISSOULA TECHNOLOGY AND DEVELOPMENT CENTER FOR ADDITIONAL CONSTRUCTION DETAILS AND INSTALLATION PROCEDURES.
- FENCE AND GATE LOCATIONS AS STAKED IN THE FIELD.
- PRE-DRILL HOLES FOR FASTENERS TO PREVENT SPLITTING OF BRACING OR POSTS.
- COMPACT AND BACKFILL POST HOLES IN 6 INCH LIFTS UNTIL NO VISUAL DISPLACEMENT.

PRESERVATIVE TREATMENT - (REFER TO AWPA USE CATEGORY SYSTEM)

PRESERVATIVE TYPE	TREATMENT TYPE	USE CATEGORY	COMMENTS
P1	WB	UC4A	
P2	WB	UC3B	
P3			

TREATMENT TYPE
WB = WATERBORNE
OT = OIL-BORNE

USE CATEGORY
UC3B = ABOVE GROUND - EXPOSED
UC4A = GROUND CONTACT - GENERAL USE
UC4B = GROUND CONTACT - HEAVY DUTY