


APPLICATION OF
SEED, FERTILIZER & MULCH

NOTE: CONTRACTOR SHALL SEED, FERTILIZE AND MULCH ANY DISTURBED AREA THAT WAS CAUSED BY CONTRACTORS OPERATION, OUTSIDE SEEDING, FERTILIZING AND MULCHING LIMITS. THIS WORK SHALL BE INCIDENTAL TO SEEDING, FERTILIZING AND MULCHING.

TYPICAL ID	APPLICATION TYPE	SEEDING TYPE	FERTILIZING TYPE	MULCHING TYPE	APPLICATION SEASON	APPLICATION METHOD	TOTAL NO. APPLICATIONS
SMF-1		S	F	M			

APPLICATION METHOD: H = HAND SPREAD M = MECHANICAL SPREAD

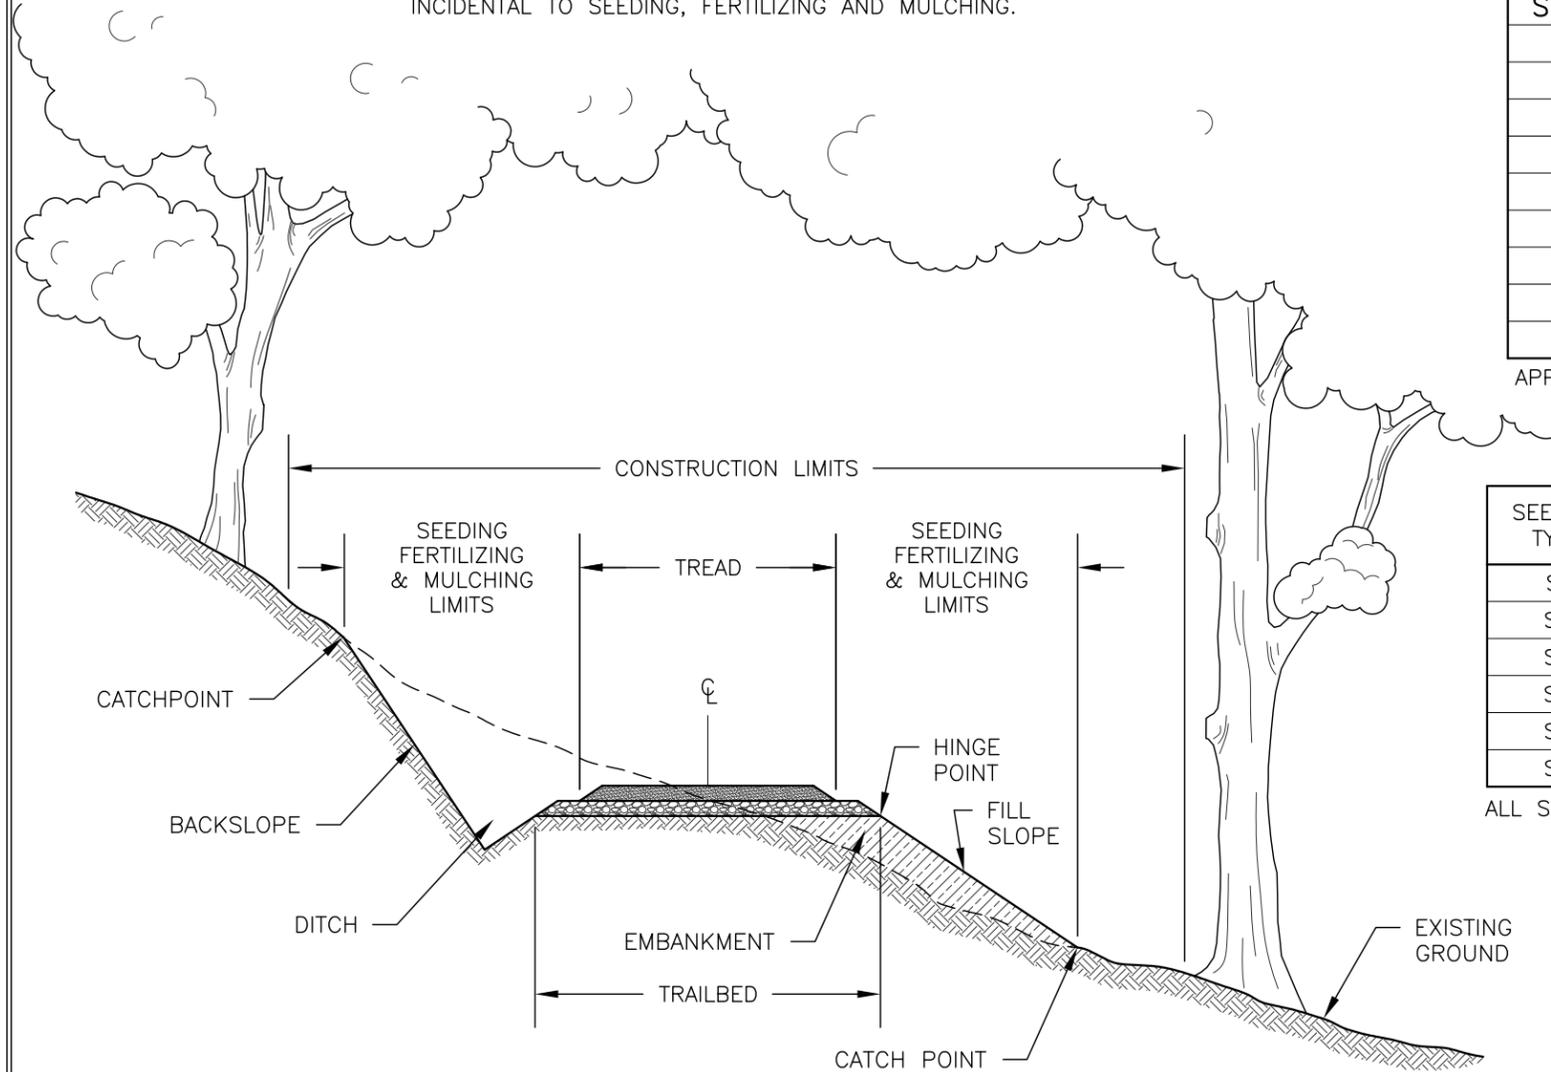

APPLICATION TYPE

- (A)** SEEDING
- (B)** SEEDING & MULCHING
- (C)** SEEDING, FERTILIZING AND MULCHING
- (D)** SEEDING AND FERTILIZING
- (E)** MULCHING
- (F)** EROSION CONTROL BLANKET

SEED

SEEDING TYPE	SPECIES OR SEED MIXTURE	PURITY	GERMINATION	APPLICATION RATE (LB/ACRE)	WEED CONTENT	CROP SEEDS	INERT MATTER	ORIGIN
S1		%	%		%	%	%	
S2								
S3								
S4								
S5								
S6								

ALL SEED TO BE CERTIFIED WEED FREE

FERTILIZER

FERTILIZING TYPE	APPLICATION RATE (LB/ACRE)	NUTRIENT	NUTRIENT			NO. OF APPLICATIONS
			NITROGEN, N	PHOSPHORUS P205	POTASSIUM	
F1		%	%	%	%	
F2						
F3						

MULCH

MULCHING TYPE	TYPE	APPLICATION RATE (TONS/ACRE)
M1		
M2		
M3		

ALL MULCHING MATERIAL TO BE CERTIFIED WEED FREE